

SEC 34
C 9 M
C 3

CURVE DELTA ANGLE
C 1 137° 38' 28"
C 2 50° 52' 27"
C 3 72° 43' 18"

CHORD
C 1 50.00'
C 2 50.00'
C 3 50.00'

TANGENT




LINE	BEARING	DISTANCE
L 1	N 00° 00' 00" E	12.00'
L 2	N 00° 36' 28" W	30.00'
L 3	N 00° 36' 28" W	30.00'
L 4	N 00° 36' 28" W	18.00'
L 5	N 00° 36' 28" W	30.00'
L 6	N 00° 00' 00" E	11.93'

CURVE DATA

LINE DATA

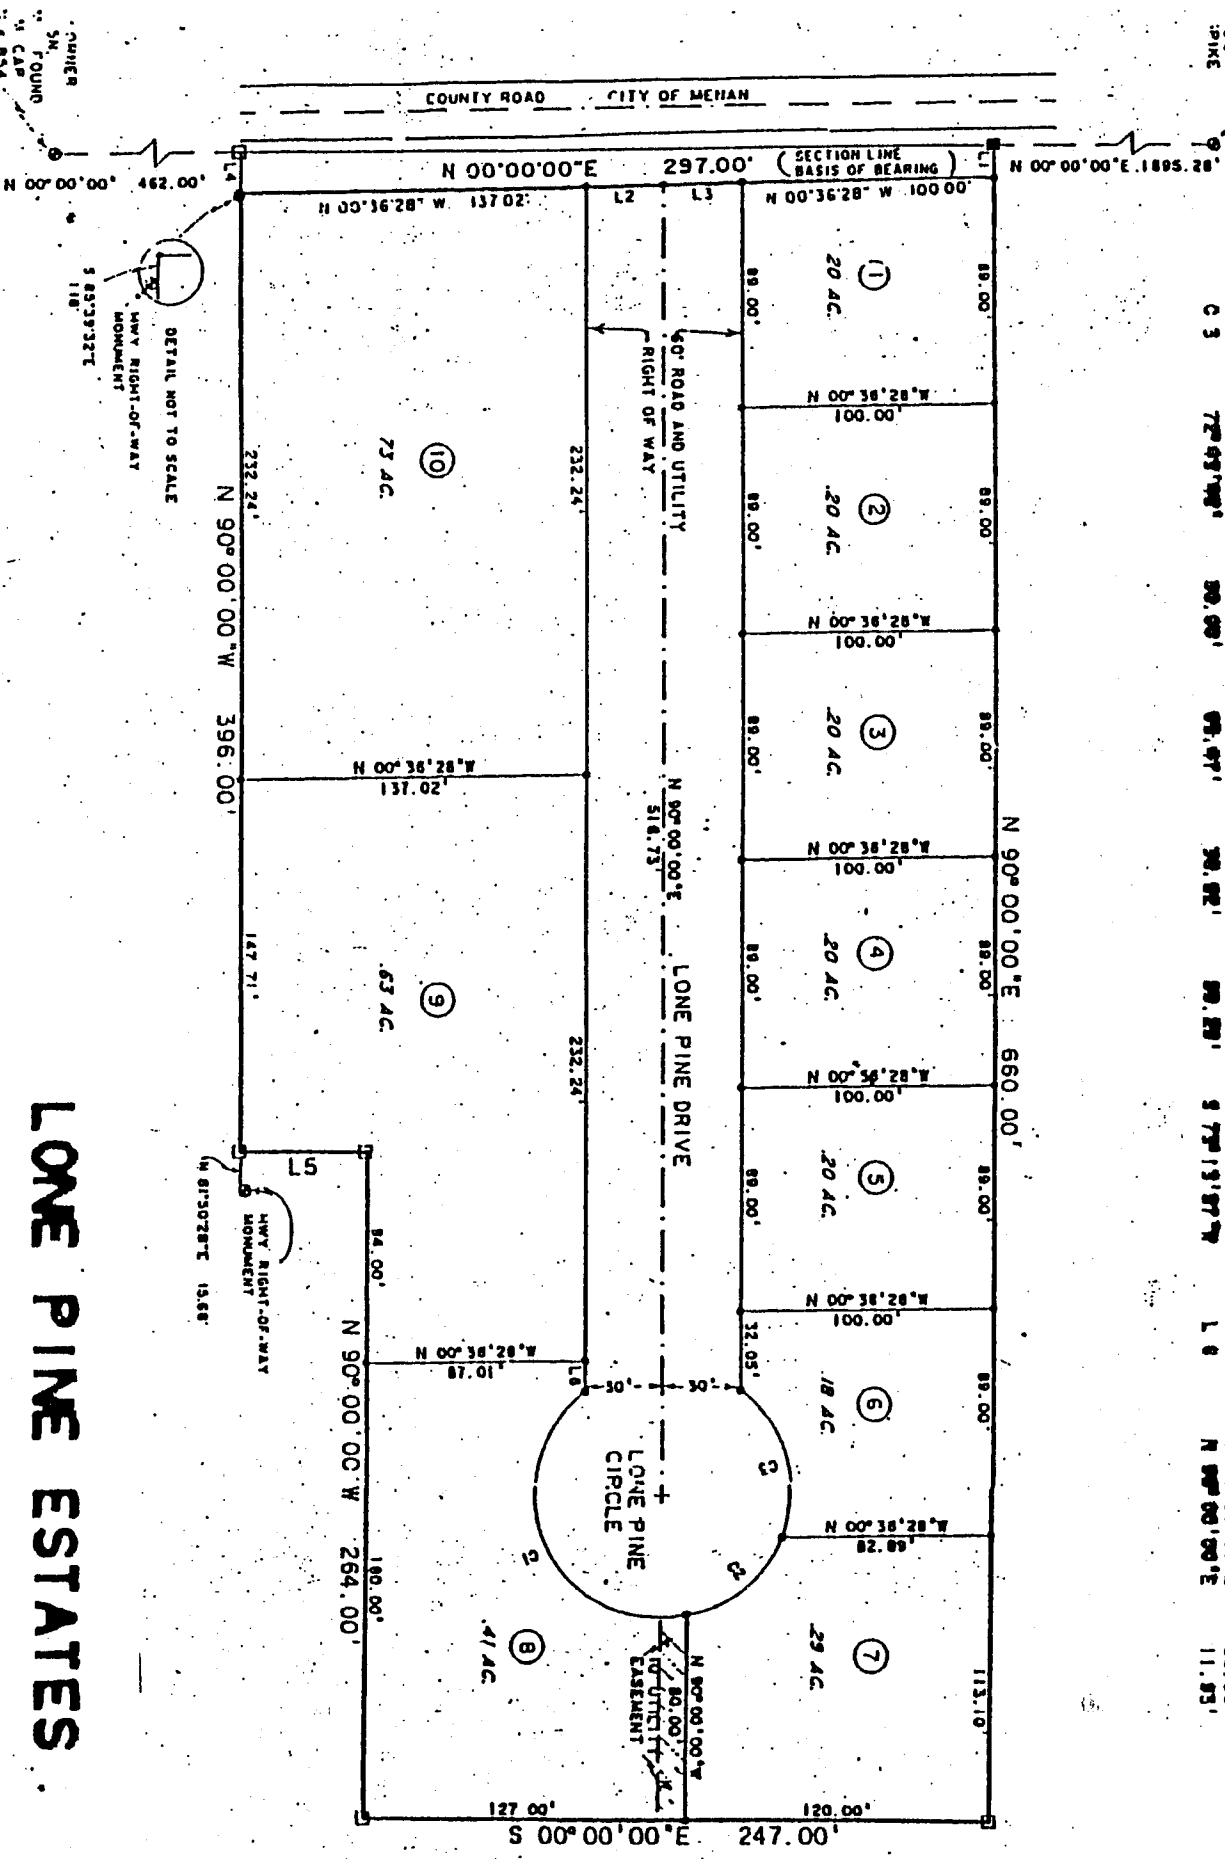

DETAIL NOT TO SCALE
HEAVY RIGHT-OF-WAY
MONUMENT

LONE PINE ESTATES

SUBDIVISION