



ROCKY FLATS ESTATES

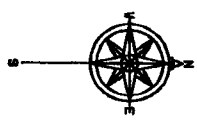

CERTIFICATE OF SURVEY

I, LYLE I. THOMPSON, DO HEREBY CERTIFY THAT I AM A REGISTERED PROFESSIONAL LAND SURVEYOR IN THE STATE OF IDAHO, THAT THE ATTACHED PLAT WAS DRAWN FROM AN ACTUAL SURVEY MADE ON THE GROUND UNDER MY DIRECT SUPERVISION, AND THAT THIS MAP IS AN ACCURATE REPRESENTATION OF SAID SURVEY.

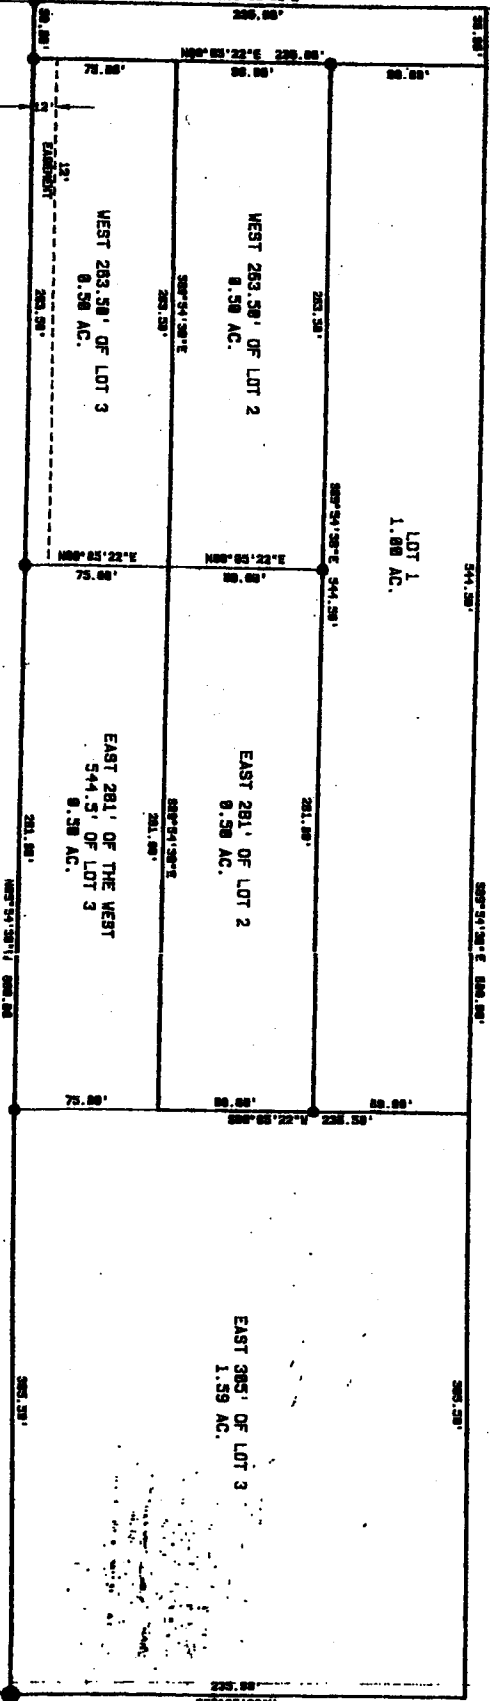

DATE: MAY 18, 1999
LICENSE NO.: 854

LEGEND
 ○ 1/2" X 24" IRON ROD W/ CAP # 854
 X FENCE

297944
 JOHN L. MILLER
 5-18-99
 Thompson Engineering

TE
 THOMPSON ENGINEERING INC.
 CONSULTING ENGINEERS
 RICBY, IDAHO 83442

RECORD OF SURVEY

TOWNSHIP 4 NORTH, RANGE 38 EAST 8.M.	
SECTION 38 JEFFERSON COUNTY, IDAHO	
PROJECT:	JOHN HOSBATH
JOB NUMBER:	99022
DATE:	5-18-99
SURVEYOR:	L.I.T.
DRAWN BY:	K.L.T.
CHECKED BY:	
SCALE:	1" = 50 FEET
SHEET:	OF