

AMMON 17TH STREET NORTH DIVISION NO. 1


CITY OF AMMON, BONNEVILLE COUNTY, IDAHO
PART OF THE S.W. 1/4 OF THE S.E. 1/4 OF SECTION 22, T. 2 N., R. 38 E.B.M.

NOTES

indicates a 1/2" x 24" iron rod placed with a yellow plastic cap marked L.S. 760.

utility easements are 8' thru each lot unless otherwise shown.

a 10' wide utility easement is reserved along the street side of all lots.

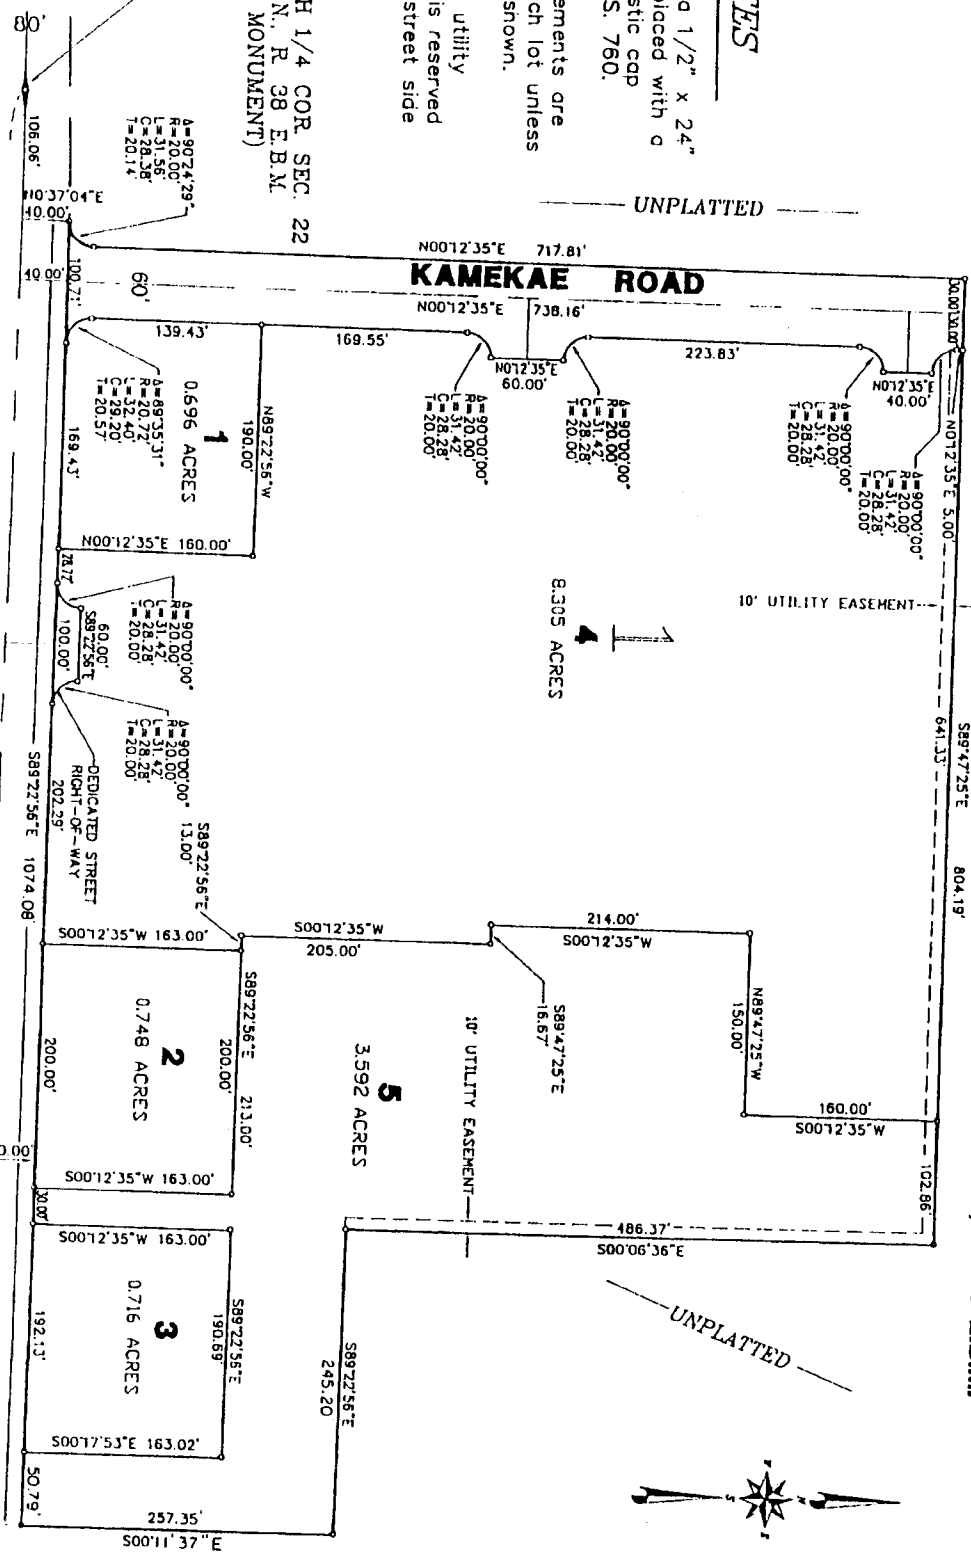

S.E. COR. SEC. 22,
T. 2 N., R. 38 E.B.M.
(CITY MONUMENT)

First American Title Company
Idaho Falls, Idaho 83404



This sketch is made solely for the purpose of assisting in locating the premises. The company assumes no liability for alleged loss or damage which may result from reliance on this map.