


ART'S VACATION HOMES

BONNEVILLE COUNTY, IDAHO
 PART OF SECTION 28 T. 2 S., R. 46 E. B.M.
 DAVID E. BENTON & ASSOCIATES — CONSULTING ENGINEERS
 IDAHO FALLS, IDAHO

NE. CORNER
 SECTION 28 T. 2 S., R. 46 E. B.M.

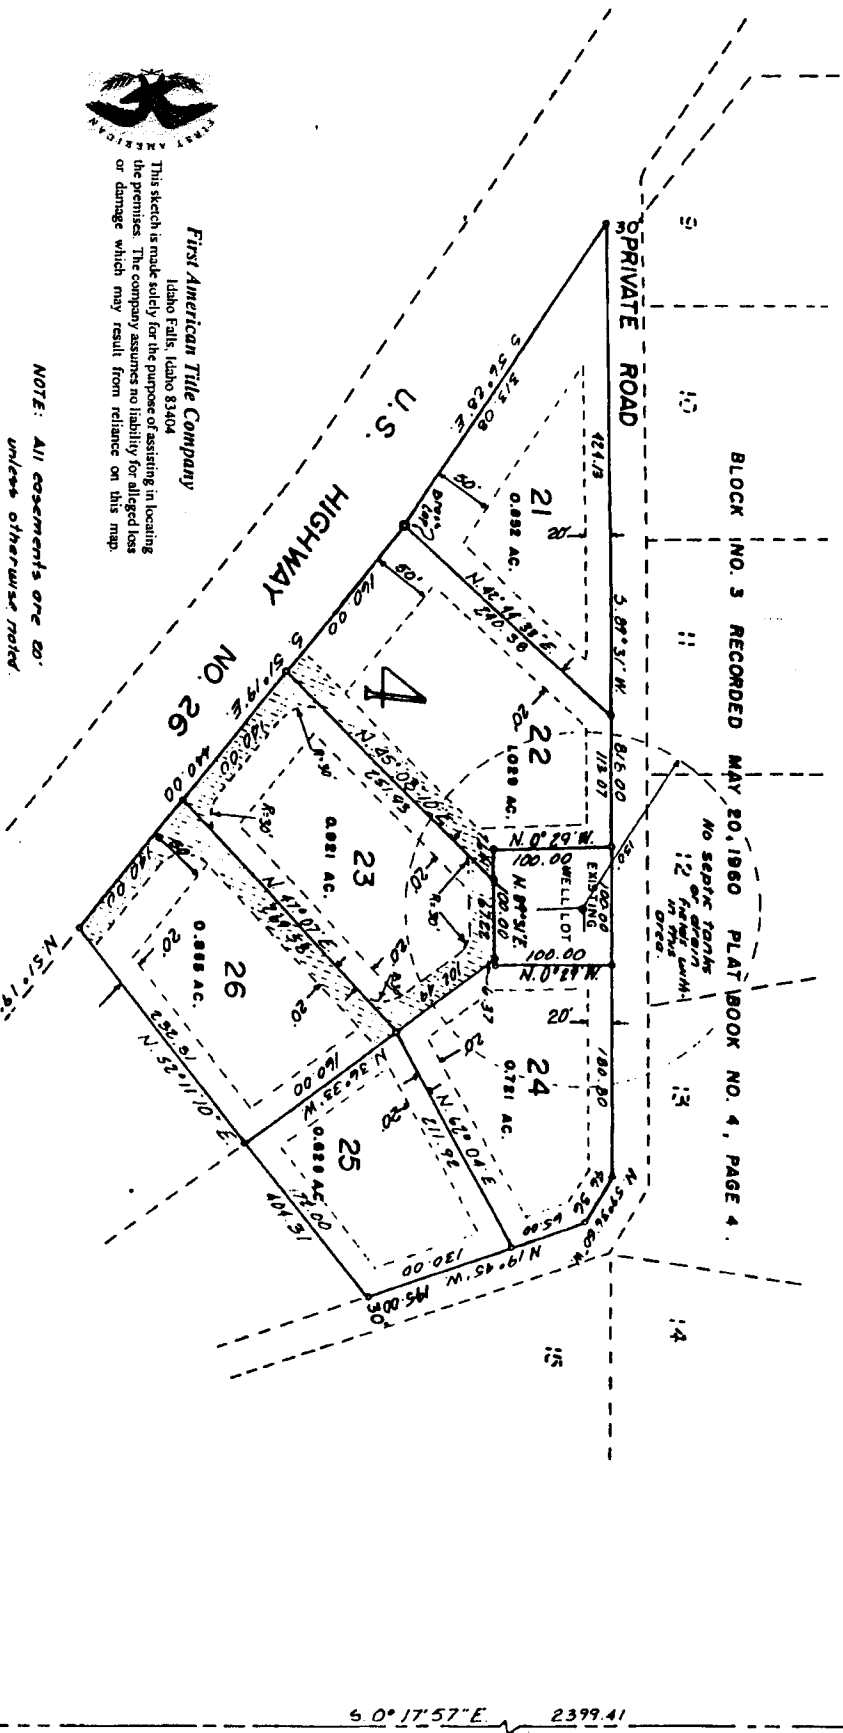

First American Title Company
 Idaho Falls, Idaho 83404
 This sketch is made solely for the purpose of assisting in locating the premises. The company assumes no liability for alleged loss or damage which may result from reliance on this map.

NOTE: All easements are CO.
 unless otherwise noted.
 Private roadway
 easement.

NOTE: Private roads and roads constructed
 on private roadway easements ARE
 NOT maintained by Bonneville County