

COACHMAN WEST ADDITION

DIVISION NO 3


TO THE CITY OF IDAHO FALLS, IDAHO
Part of NE 1/4 Sec 14 T2N, R 37 E.B.M.



First American Title Company

Idaho Falls, Idaho 83404

This sketch is made solely for the purpose of assisting in locating the premises. The company assumes no liability for alleged loss or damage which may result from reliance on this map.

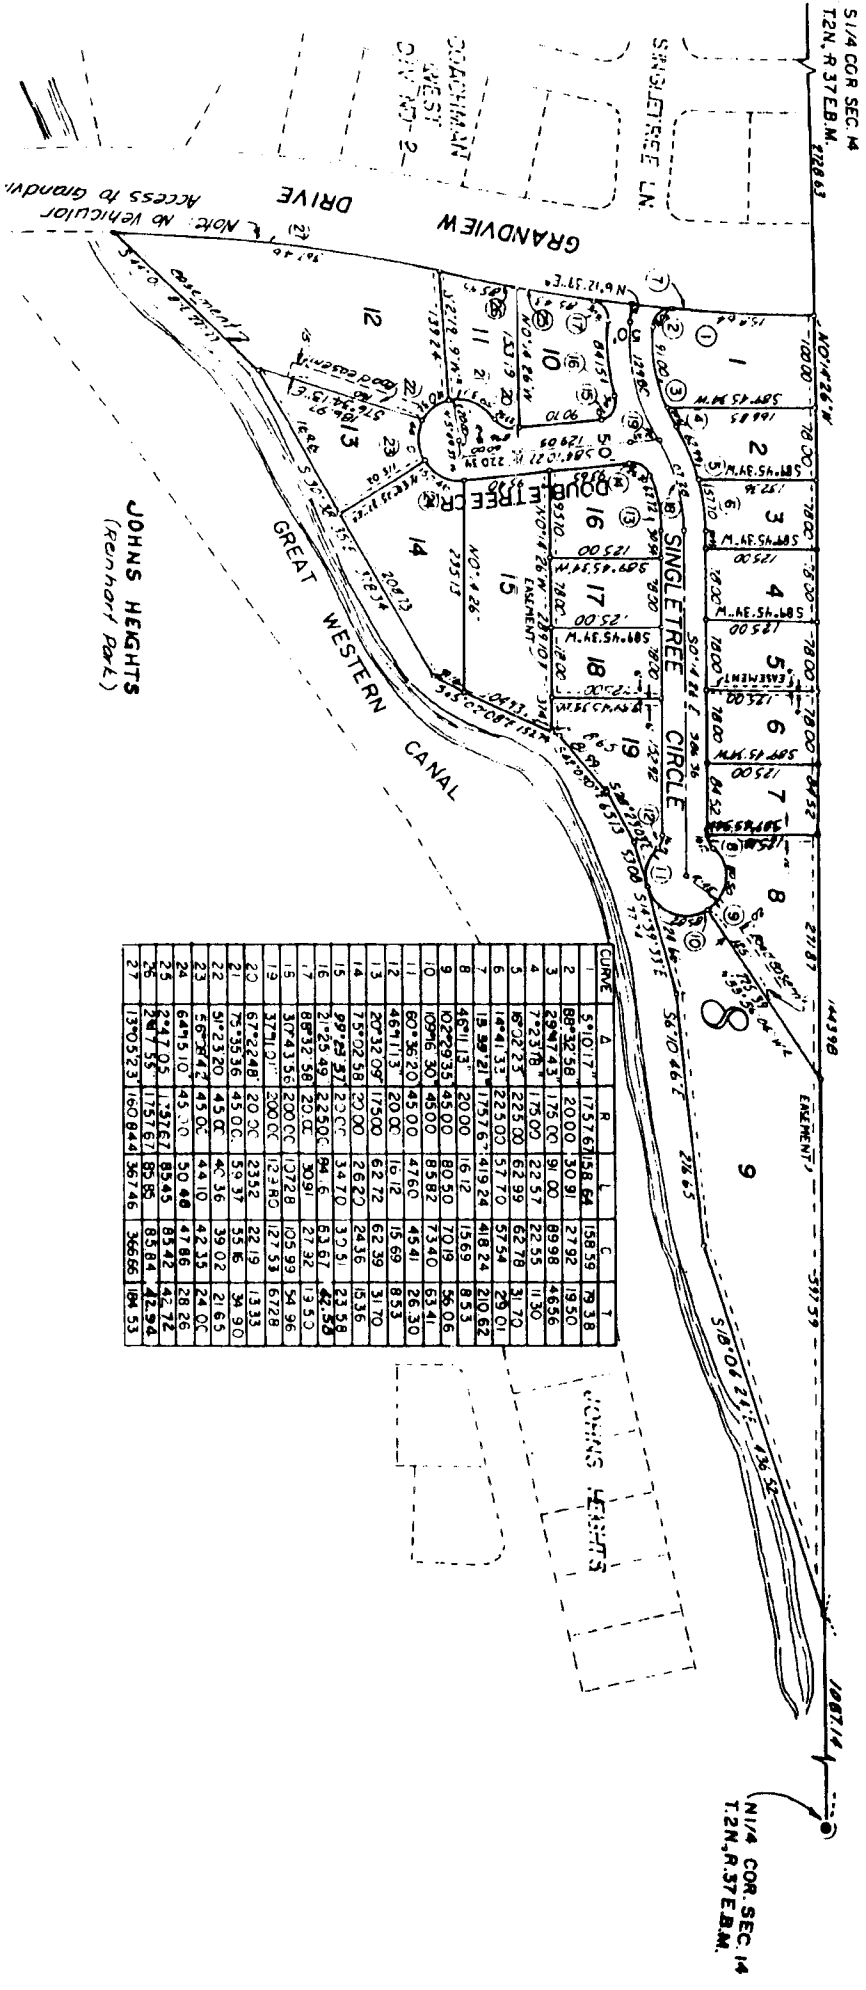

CURVE	A	R	L	C	T
1	5°10'17"	1757.67	158.84	158.59	79.38
2	88°32'58"	2000	30.91	27.92	19.50
3	29°17'43"	175.00	91.00	89.98	48.56
4	7°23'78"	175.00	22.57	22.55	11.30
5	6°22'25"	225.00	63.99	62.78	31.70
6	16°41'32"	225.00	57.70	57.54	29.01
7	18°58'21"	1757.67	419.24	418.24	210.62
8	46°11'13"	2000	16.12	15.69	8.53
9	102°29'35"	48.00	80.80	70.19	58.08
10	09°16'30"	48.00	89.82	73.40	62.41
11	60°36'20"	45.00	47.60	45.41	26.30
12	46°11'13"	2000	16.12	15.69	8.53
13	20°32'09"	17500	62.72	62.39	31.70
14	75°02'58"	2000	26.82	24.36	15.36
15	89°24'57"	2300	34.70	32.51	23.58
16	31°25'49"	23500	84.6	83.67	42.50
17	88°42'58"	2000	30.91	27.92	19.50
15	37°43'56"	22000	1372.8	125.99	54.96
19	37°10'21"	2000	12.482	12.53	6.728
20	67°22'48"	2000	23.52	22.19	13.33
21	75°35'56"	45.00	39.37	35.16	34.90
22	57°23'20"	45.00	40.36	39.02	21.65
23	56°34'42"	45.00	44.10	42.35	24.00
24	64°15'10"	45.00	50.48	47.86	28.26
25	2°47'05"	1757.67	854.5	854.2	42.72
26	2°47'55"	1757.67	85.85	85.84	42.94
27	13°05'23"	16084.4	367.46	366.66	184.53