

FAIRMONT PARK

ADDITION

DIVISION NO. 3

TO


THE CITY OF IDAHO FALLS, IDAHO

Part of

SW 1/4 of Sec. 21 T.2 N. R38 EBM

First American Title Company
Idaho Falls, Idaho 83404

This sketch is made solely for the purpose of assisting in locating the premises. The company assumes no liability for alleged loss or damage which may result from reliance on this map.

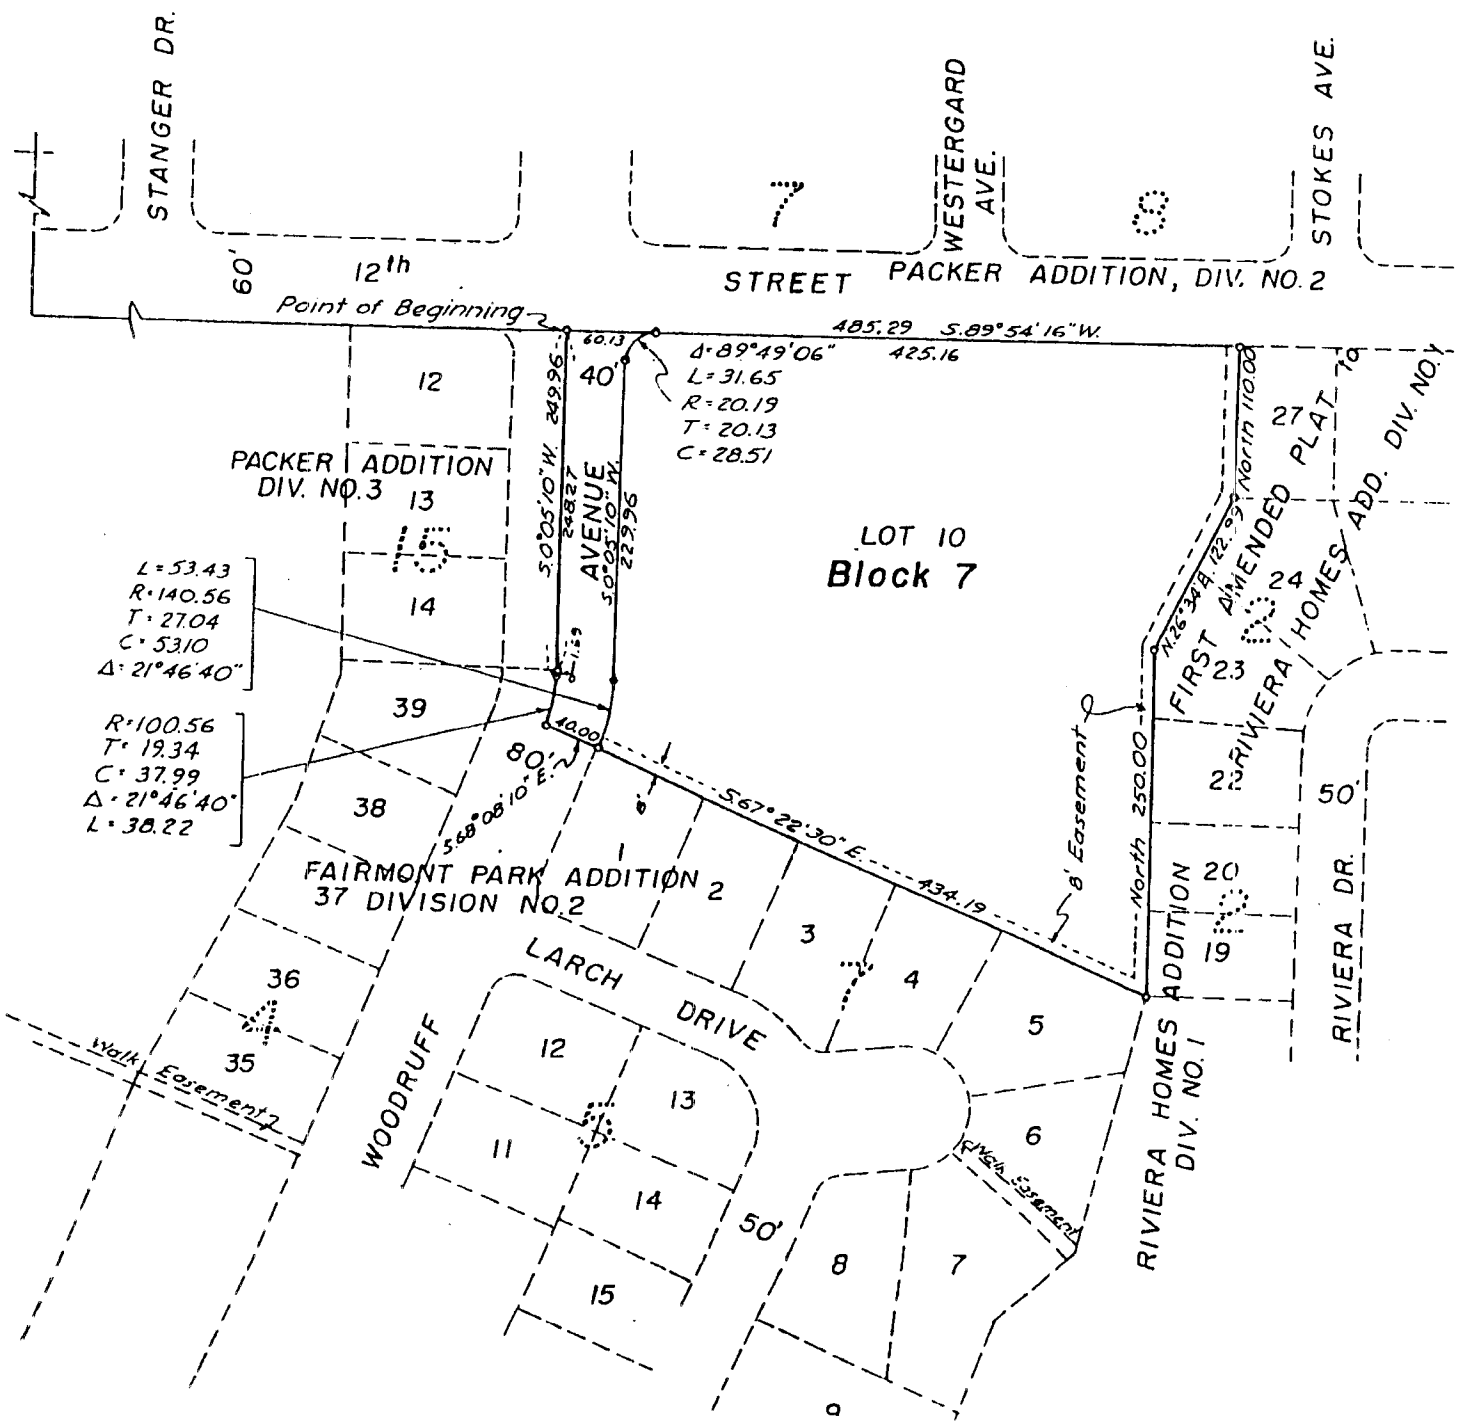

$L = 53.43$
 $R = 140.56$
 $T = 27.04$
 $C = 53.10$
 $\Delta = 21^\circ 46' 40''$

$R = 100.56$
 $T = 19.34$
 $C = 37.99$
 $\Delta = 21^\circ 46' 40''$
 $L = 30.22$

$\Delta = 89^\circ 49' 06''$
 $L = 31.65$
 $R = 20.19$
 $T = 20.13$
 $C = 28.51$