

# FAIRWAY ESTATES SUBDIVISION


## AN ADDITION TO THE CITY OF IDAHO FALLS

### DIVISION NO. 12

### BONNEVILLE COUNTY, IDAHO

### BEG. PART OF THE N.W. 1/4 SECTION 31

### T.39N R.38E BOISE MERIDIAN

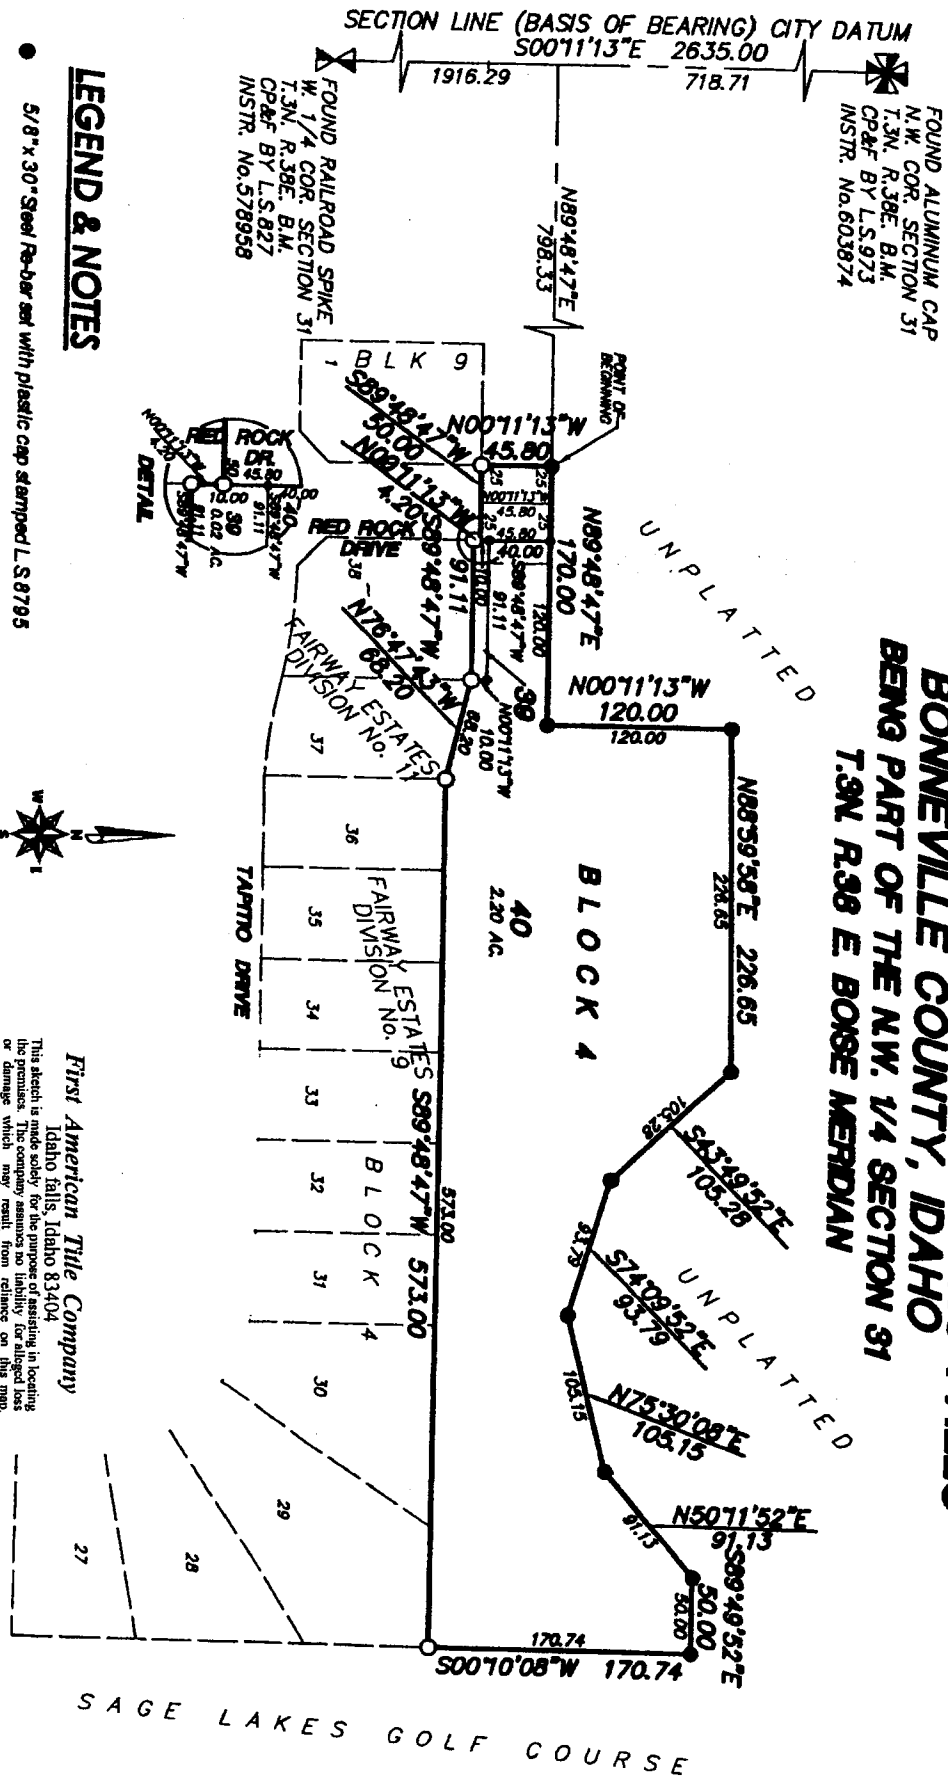

### LEGEND & NOTES

- 5/8" x 30" Steel Re-bar set with plastic cap stamped L.S.8795
- 1/2" x 24" Steel Re-bar set with plastic cap stamped L.S.8795
- 5/8" Steel Re-bar found with cap stamped L.S.8795



**First American Title Company**  
 Idaho Falls, Idaho 83404  
 This agent is made solely for the purpose of assisting in locating the premises. The company assumes no liability for alleged loss or damage which may result from reliance on this map.