


FOXBORO SUBDIVISION

DIVISION No. 1

AN ADDITION TO THE CITY OF AMMON, BONNEVILLE COUNTY, IDAHO
IN THE N.W. 1/4 OF SECTION 27 T.2N. R.38E. B.M.

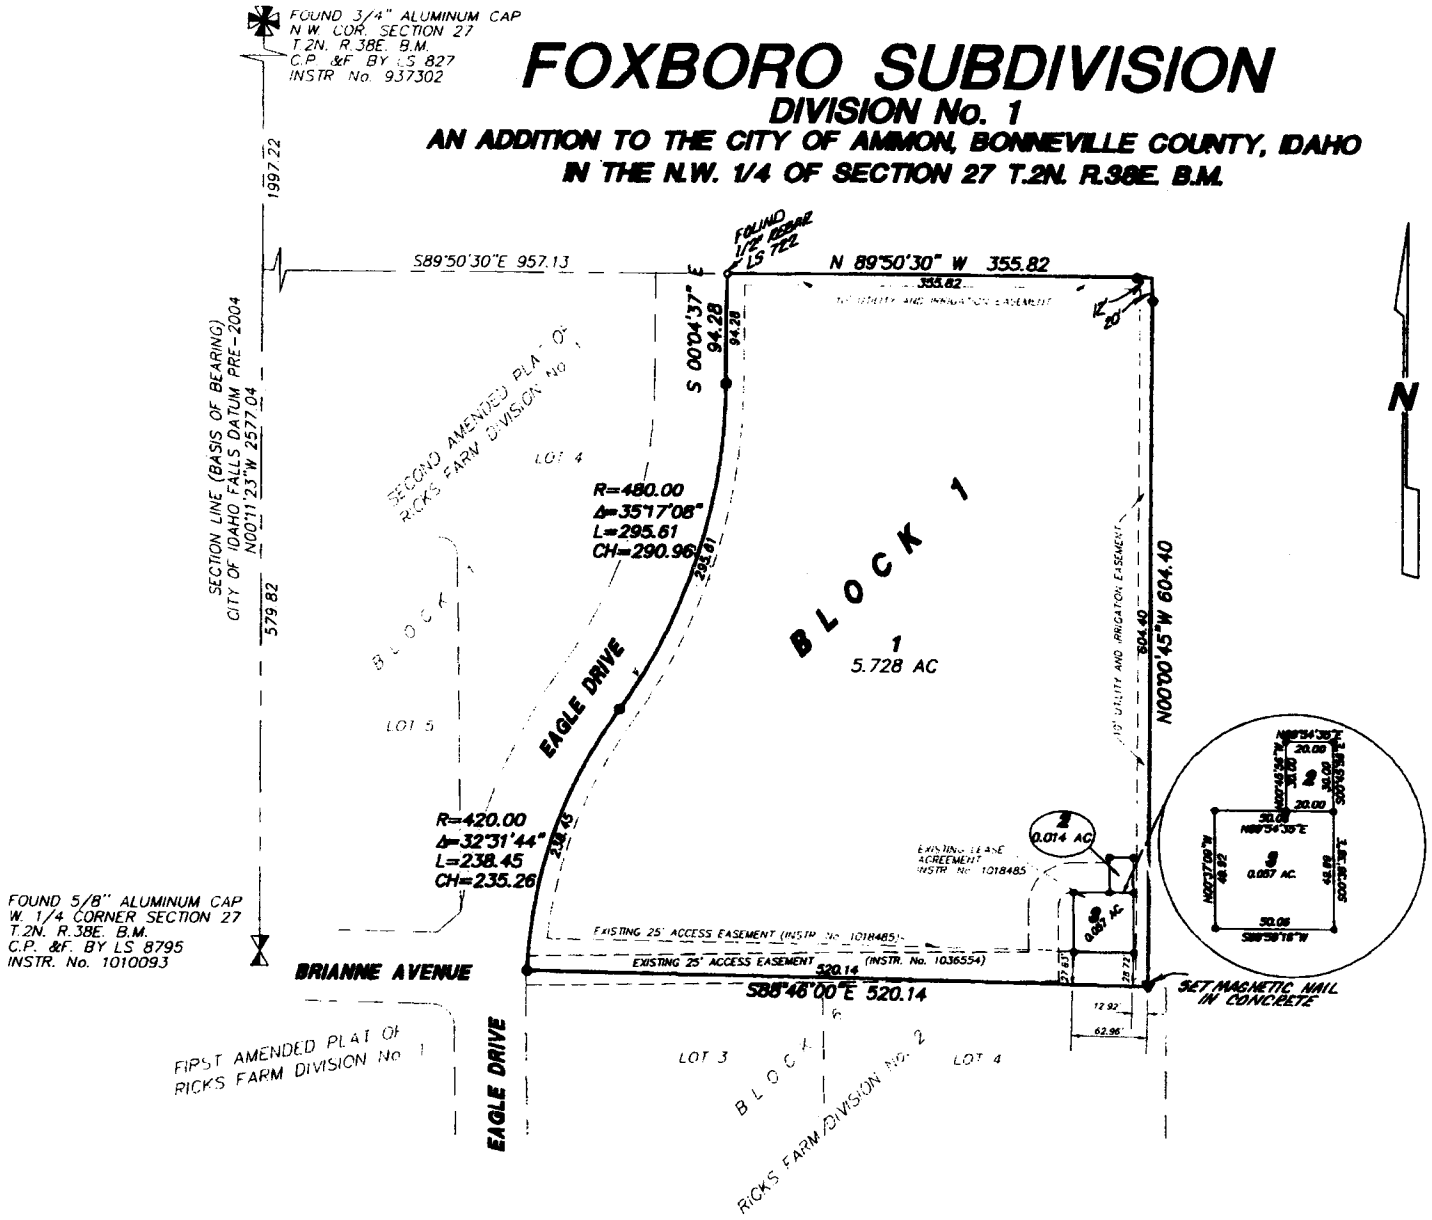

First American Title Company
Idaho Falls, Idaho 83404
While this is a photographic reproduction of the recorded plat, the Company assumes no liability for variations, if any, with a re-survey.

LEGEND & NOTES

- 5/8" x 30" Steel rebar set with plastic cap stamped L S 8795
- A 15 foot wide Public Utility Easement is hereby granted/reserved along all road frontages within each lot. All other public utility easements are 8 feet wide unless noted otherwise.
- Utilities shall have the right to install, maintain, and operate their equipment above and below ground and all other related facilities within the Public Utility Easements identified on this plat map as may be necessary or desirable in providing utility services within and without the lots identified herein, including the right of access to such facilities and the right to require removal of any obstructions including structures, trees and vegetation that may be placed within the PUE. The utility may require the lot owner to remove all structures within the PUE at the lot owner's expense, or the utility may remove such structures at the lot owner's expense. At no time may any permanent structures be placed within the PUE or any other obstruction which interferes with the use of the PUE without the prior written approval of the utilities with facilities in the PUE.