
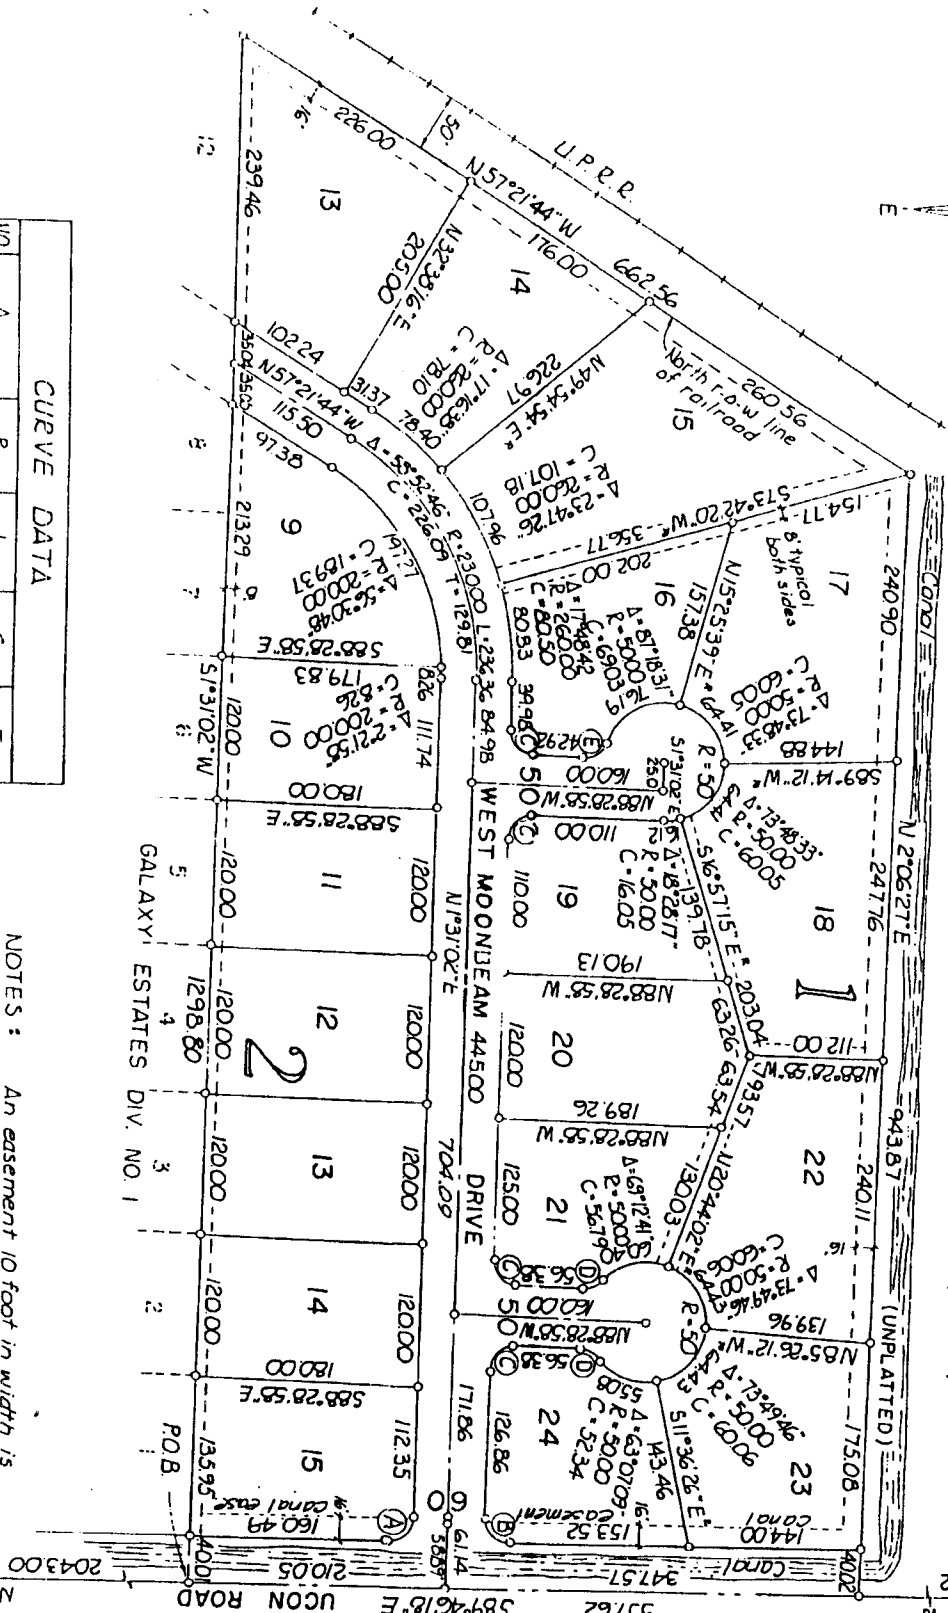


GALAXY ESTATES

DIVISION NO. 2

PART OF THE NORTHEAST QUARTER OF SEC. 15, T3N, R38E, B.M.

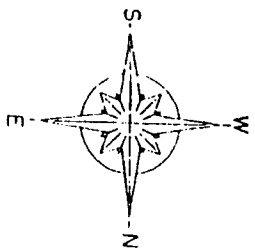

CURVE DATA					
NO	Δ	R	L	C	T
A	88°42'40"	20.00	30.97	27.96	19.56
B	91°17'20"	20.00	31.87	28.60	20.46
C	90°00'00"	20.00	31.42	28.28	20.00
D	49°59'41"	20.00	17.45	16.90	9.32
E	73°23'54"	20.00	25.62	23.90	14.91

NOTES :

An easement 10 foot in width is reserved along the street side of all lots, for utilities (power, telephone, tele-cable).

○ Indicates iron rod.

Drainage easements are 5' along oil side and rear lot lines.

Northwest Corner Section 15, T3N, R38E, B.M.

Northeast Corner Section 15, T3N, R38E, B.M.



First American Title Company
 Idaho Falls, Idaho 83404
 This sketch is made solely for the purpose of assisting in locating the premises. The company assumes no liability for alleged loss or damage which may result from reliance on this map.