

HOME RANCH ADDITION


DIVISION NO. 4

TO

THE CITY OF IDAHO FALLS, IDAHO

Part of

SE 1/4 Sec. 30, T. 2 N., R. 38 E. B.M.

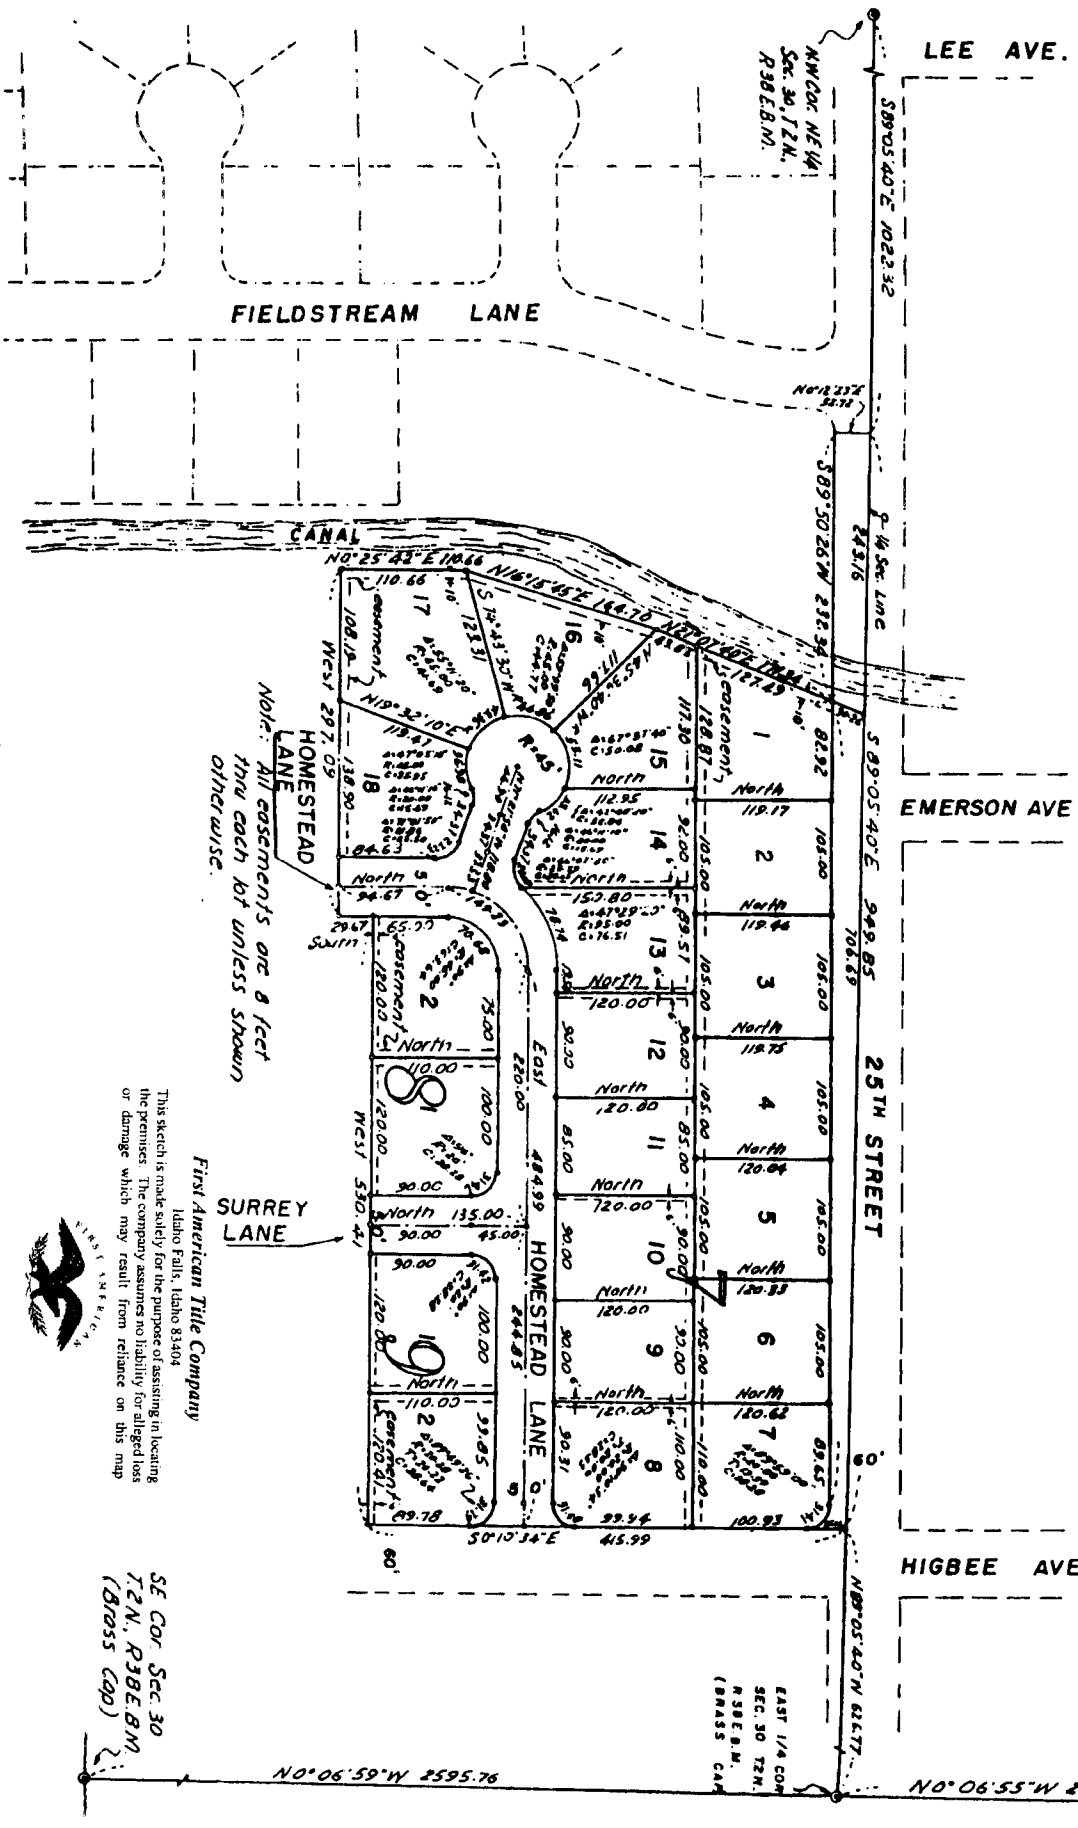

Note: All easements are 8 feet thru each lot unless shown otherwise.

This sketch is made solely for the purpose of assisting in locating the premises. The company assumes no liability for alleged loss or damage which may result from reliance on this map.

First American Title Company

Idaho Falls, Idaho 83404



SE COR. SEC. 30
T. 2 N., R. 38 E. B.M.
(Brass Cap)

NE COR. SEC. 30
T. 2 N., R. 38 E. B.M.
(Brass Cap)

EAST 1/4 COR.
SEC. 30 T. 2 N.,
R. 38 E. B.M.
(BRASS CAP)