


INDIAN CREEK SUBDIVISION

PART OF THE N.E. 1/4 OF SECTION 19 T. 1 N. R. 44, E. 6 M
 BONNEVILLE COUNTY, IDAHO

CURVE	CURVE DATA			
	Δ	R	ARC	C

• DENOTES IRON RODS

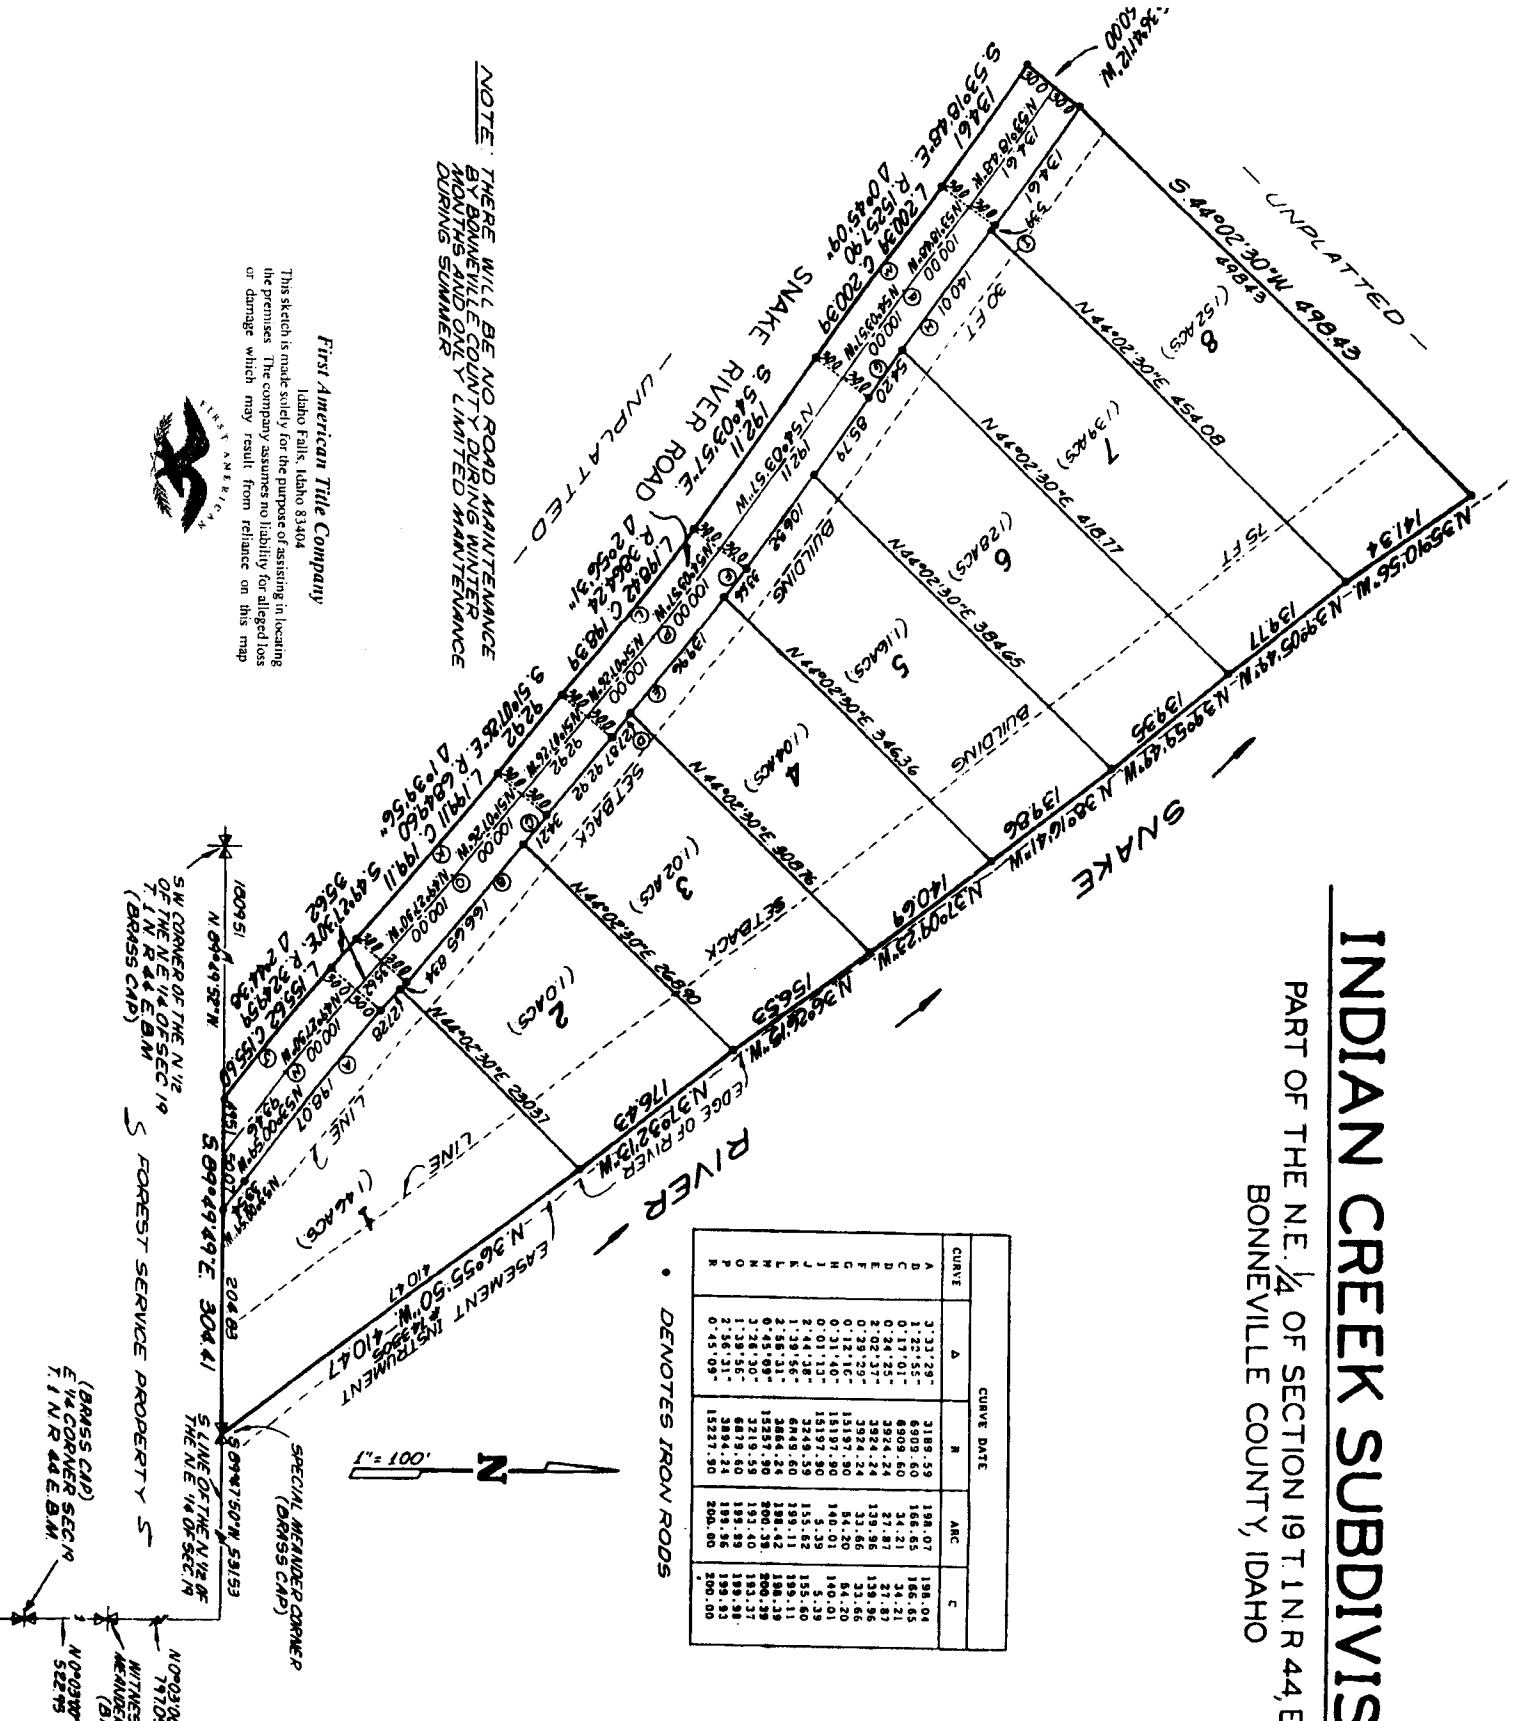

NOTE: THERE WILL BE NO ROAD MAINTENANCE BY BONNEVILLE COUNTY DURING WINTER MONTHS AND ONLY LIMITED MAINTENANCE DURING SUMMER

First American Title Company
 Idaho Falls, Idaho 83404
 This sketch is made solely for the purpose of assisting in locating the premises. The company assumes no liability for alleged loss or damage which may result from reliance on this map.

