


# IONE SIMPSON SUBDIVISION DIVISION NO. 1 BONNEVILLE COUNTY, IDAHO

BEING PART OF LOT 4, SECTION 5, T. 1 N., R. 38 E., B. M.

First American Title Company  
Idaho Falls, Idaho 83404

This sketch is made solely for the purpose of assisting in locating  
the premises. The company assumes no liability for alleged loss  
or damage which may result from reliance on this map.

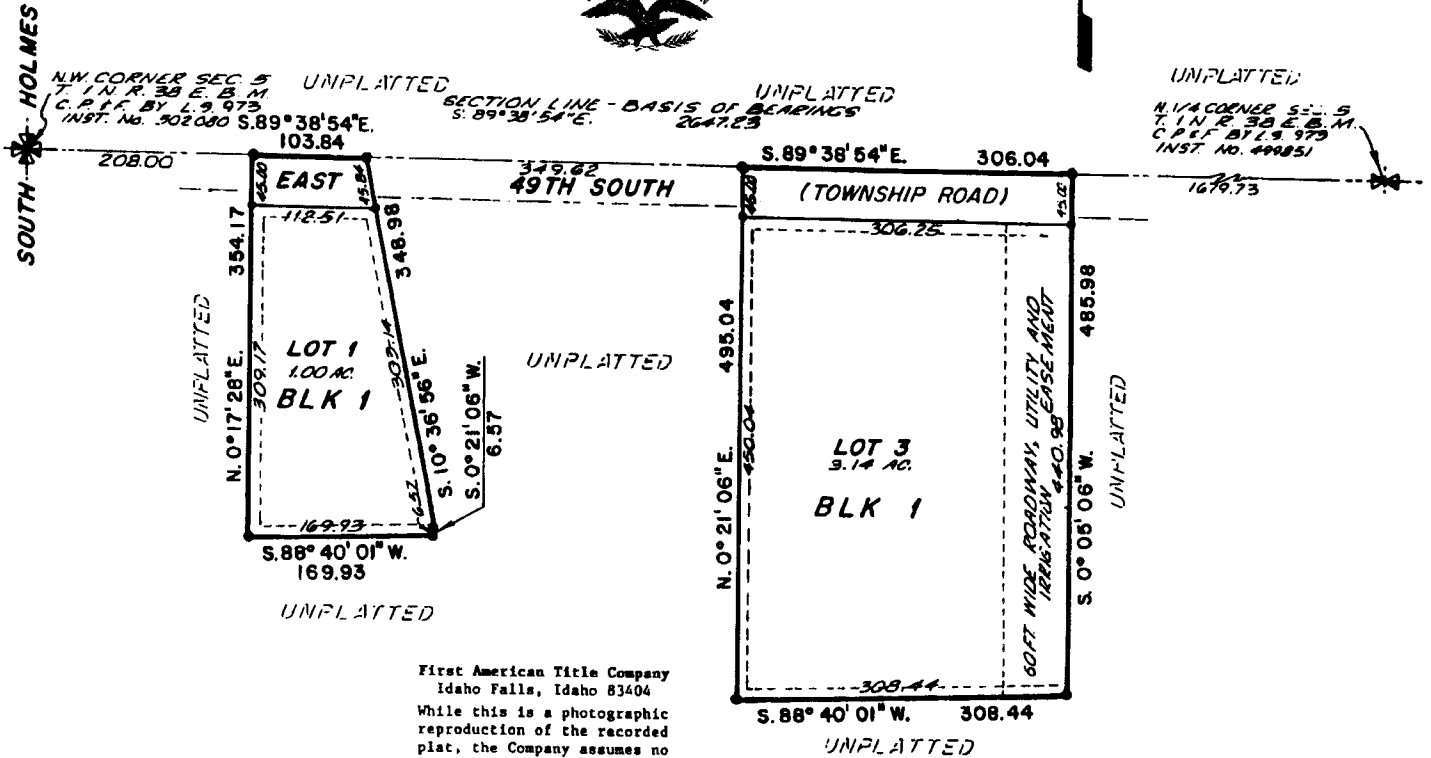

First American Title Company  
Idaho Falls, Idaho 83404  
While this is a photographic  
reproduction of the recorded  
plat, the Company assumes no  
liability for variations,  
if any, with a re-survey.

**LEGEND & NOTES**

- 5/8" x 30" Steel Re-bar set with plastic cap stamped L.S. 827
- 1/2" x 24" Steel Re-bar set with plastic cap stamped L.S. 827
- Steel Re-bar found with caps stamped as shown

----- A Ten foot wide Utility and/or Irrigation Easement is hereby granted along the perimeter of each lot except as shown.