

First American Title Company  
Idaho Falls, Idaho 83404

This sketch is made solely for the purpose of assisting in locating the premises. The company assumes no liability for alleged loss or damage which may result from reliance on this map.




# JOHNS HEIGHTS SUBDIVISION

## DIVISION NO. 12

### THE CITY OF IDAHO FALLS, IDAHO

Part of  
E 1/2 of Section 14 T.2N., R. 37 E.B.M.

N.E. COR. SEC. 14  
T.2N., R.37E.B.M.

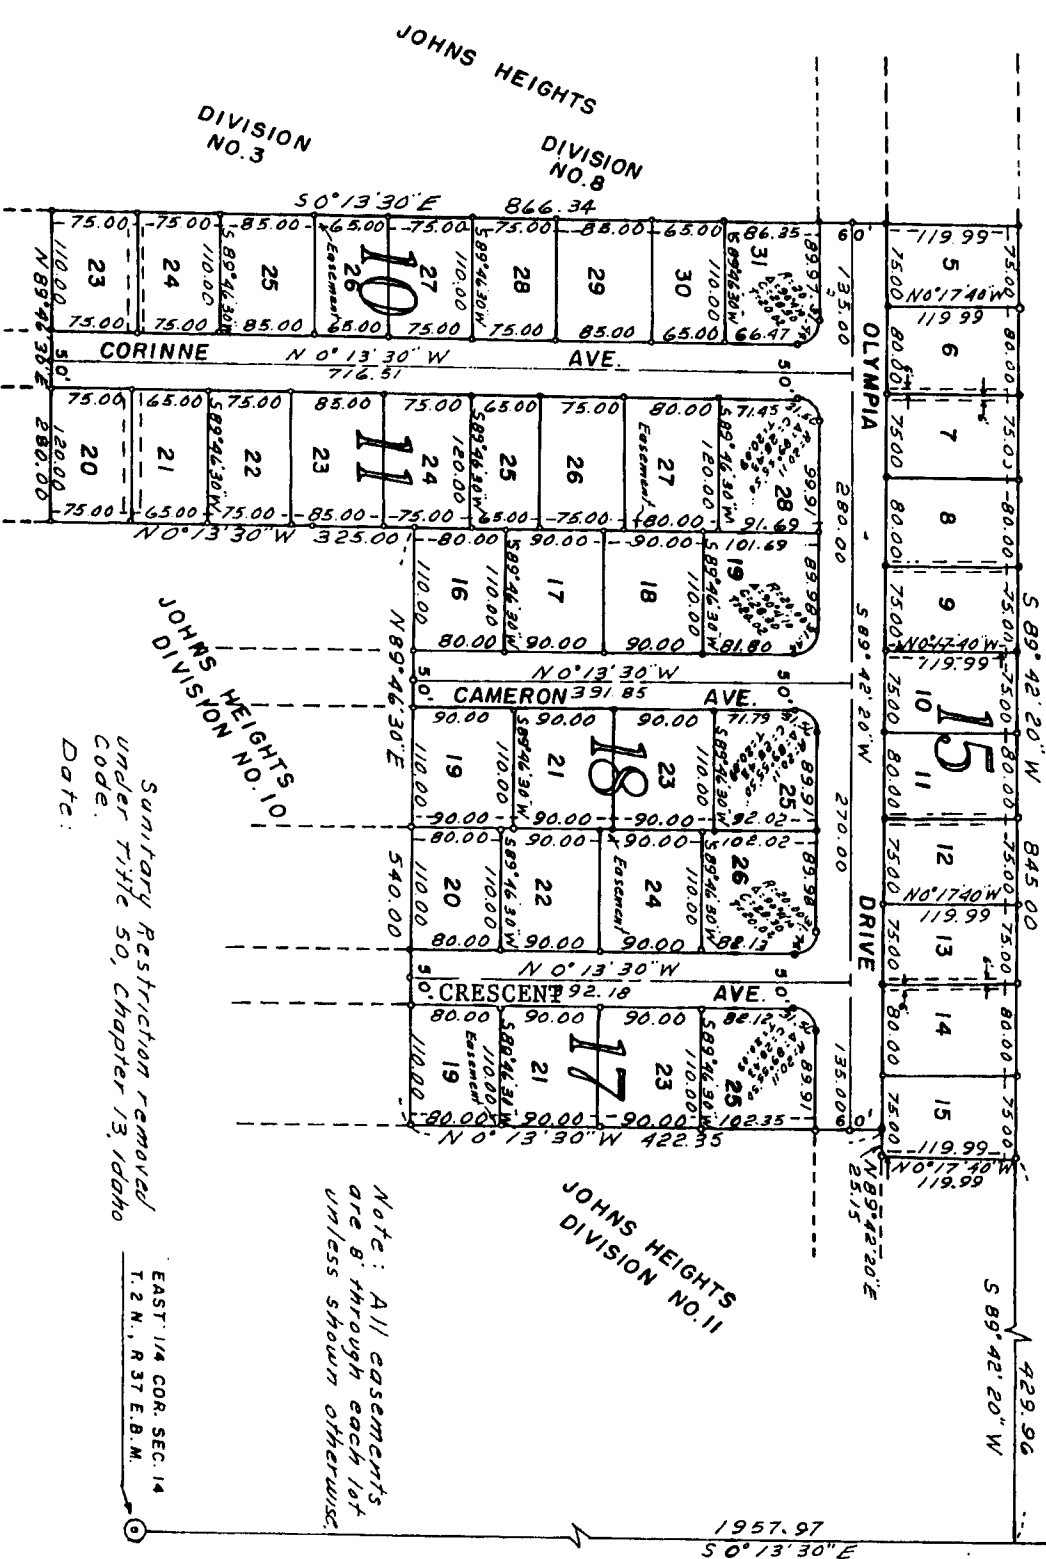

Sanitary Restriction removed  
under Title 50, Chapter 13, Idaho  
Code.  
Date:

EAST 1/4 COR. SEC. 14  
T.2N., R.37 E.B.M.

Note: All easements  
are shown through each lot  
unless shown otherwise.