

MAPLE GROVE ESTATES

DIVISION NO. 2
 BONNEVILLE COUNTY, IDAHO
 PART OF SEC. 15, T. 15, R. 45 EBM


SHEET 2

First American Title Company
 Idaho Falls, Idaho 83404

This sketch is made solely for the purpose of assisting in locating the premises. The company assumes no liability for alleged loss or damage which may result from reliance on this map.



Approximate Highway Station = 1113 + 34

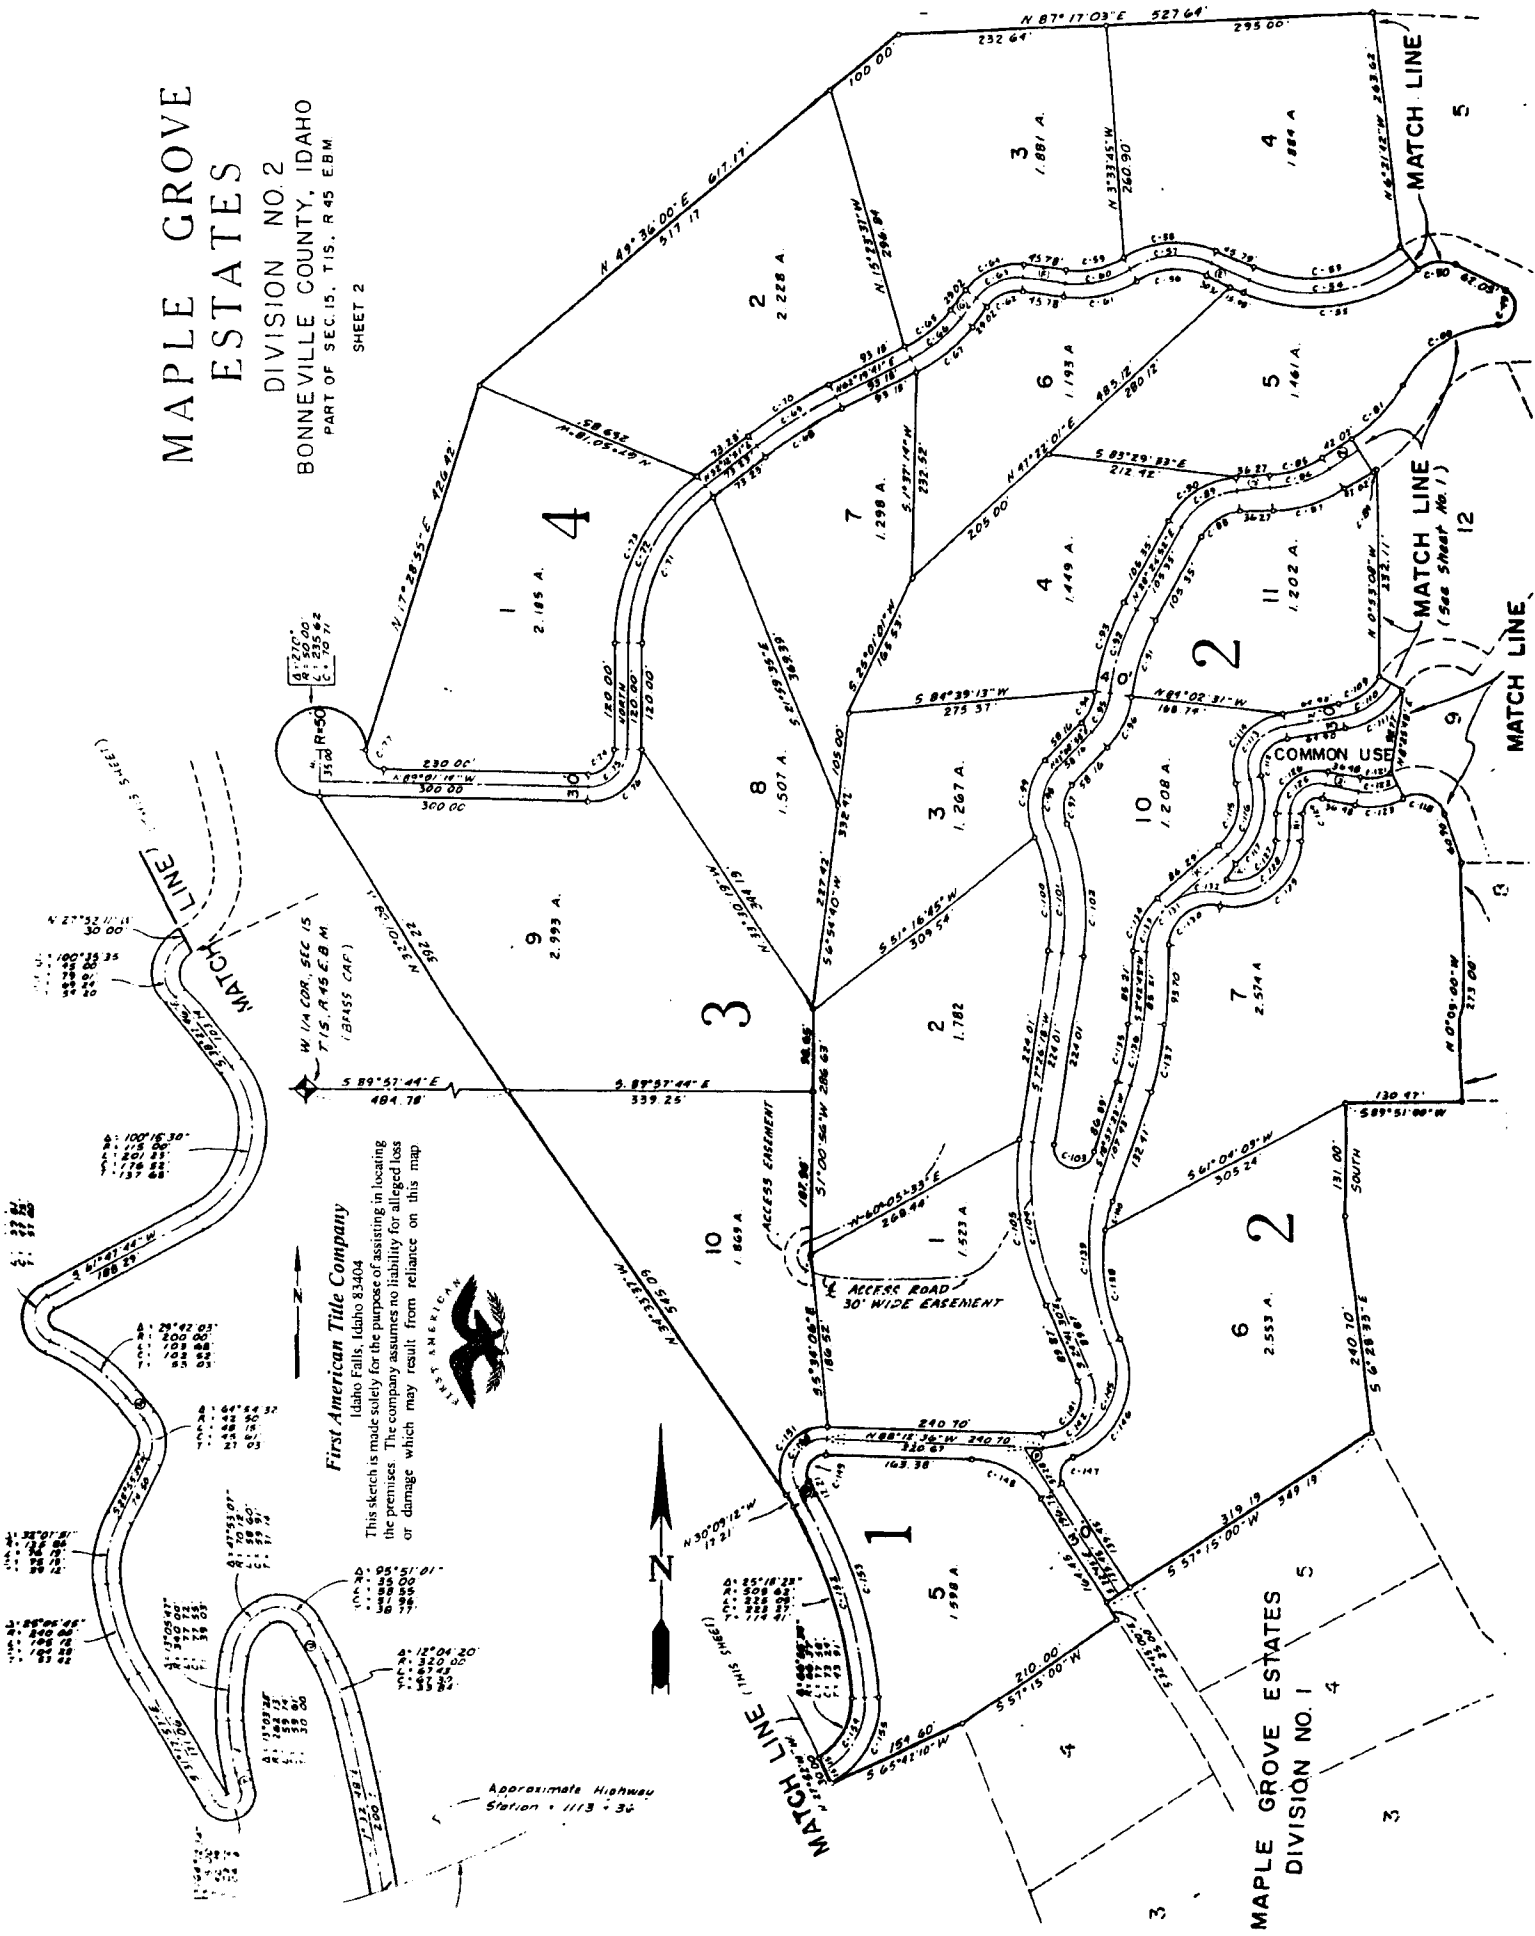

MAPLE GROVE ESTATES
 DIVISION NO. 1



 MATCH LINE

MATCH LINE
 (See Sheet No. 1)

MATCH LINE

MATCH LINE

SOUTH

W 1/4 COR. SEC. 15
 T. 15, R. 45 E. B M
 (BRASS CAP)

W 1/4 COR. SEC. 15
 T. 15, R. 45 E. B M
 (BRASS CAP)

ACCESS EASEMENT

ACCESS ROAD
 30' WIDE EASEMENT

ACCESS EASEMENT

ACCESS EASEMENT

