

MELBOURNE PARK ADDITION


DIVISION NO. 8

TO THE CITY OF IDAHO FALLS, IDAHO
PART OF THE N.E. 1/4 SEC. 21
T. 2N. R. 38 E. B.M.

CV	A	B	C
1	180.00	314.1	180.00
2	187.34	313.79	184.81
3	187.34	313.79	184.81
First American Title Company
 Idaho Falls, Idaho 83404

This sketch is made solely for the purpose of assisting in locating the premises. The company assumes no liability for alleged loss or damage which may result from reliance on this map.

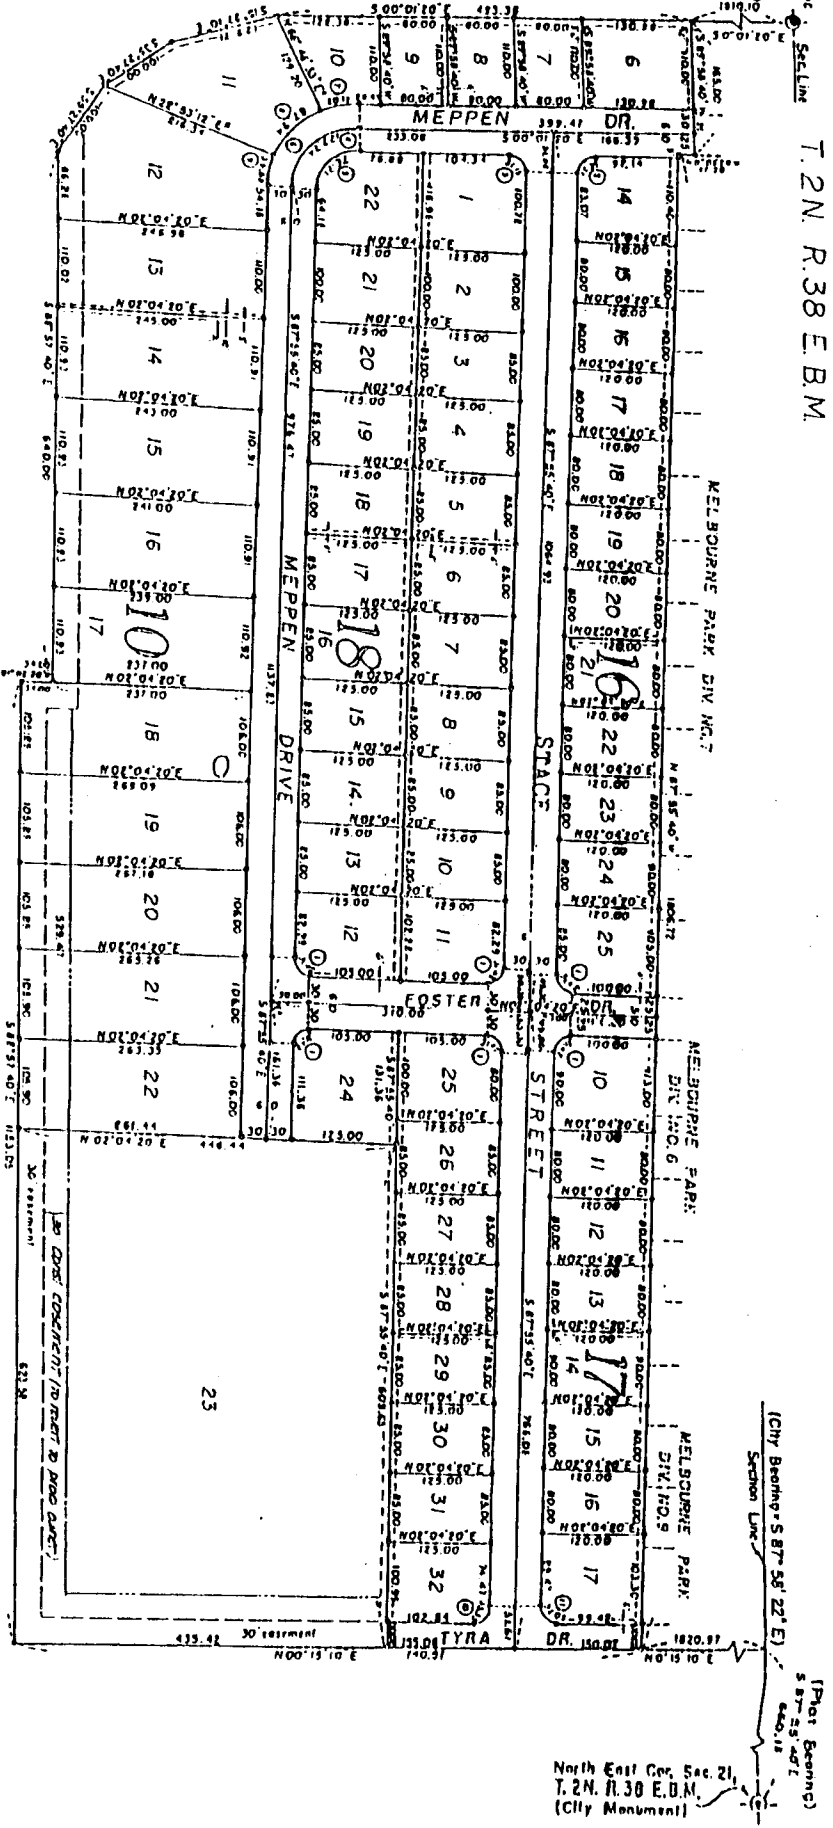

(Part Bearing)
 S 87° 55' 40" E
 587.55' 40" E
 Section Line

(City Boundary - S 87° 55' 22" E)
 587.55' 40" E
 Section Line

North East Cor. Sec. 21,
 T. 2N. R. 38 E. B.M.
 (City Monument)