

ORIGINAL OF SECTION 22
 1/4 SECTION 22

MILL RUN DIVISION NO. 4

AN ADDITION TO THE CITY OF IDAHO FALLS, BONNEVILLE COUNTY, IDAHO
 A PORTION OF THE S.E. 1/4 OF SECTION 22, TOWNSHIP 2 NORTH, RANGE 37 EAST B.M.



First American Title Company
 Idaho Falls, Idaho 83404

This sketch is made solely for the purpose of assisting in locating the premises. The company assumes no liability for alleged loss or damage which may result from reliance on this map.




UNAPPLICABLE

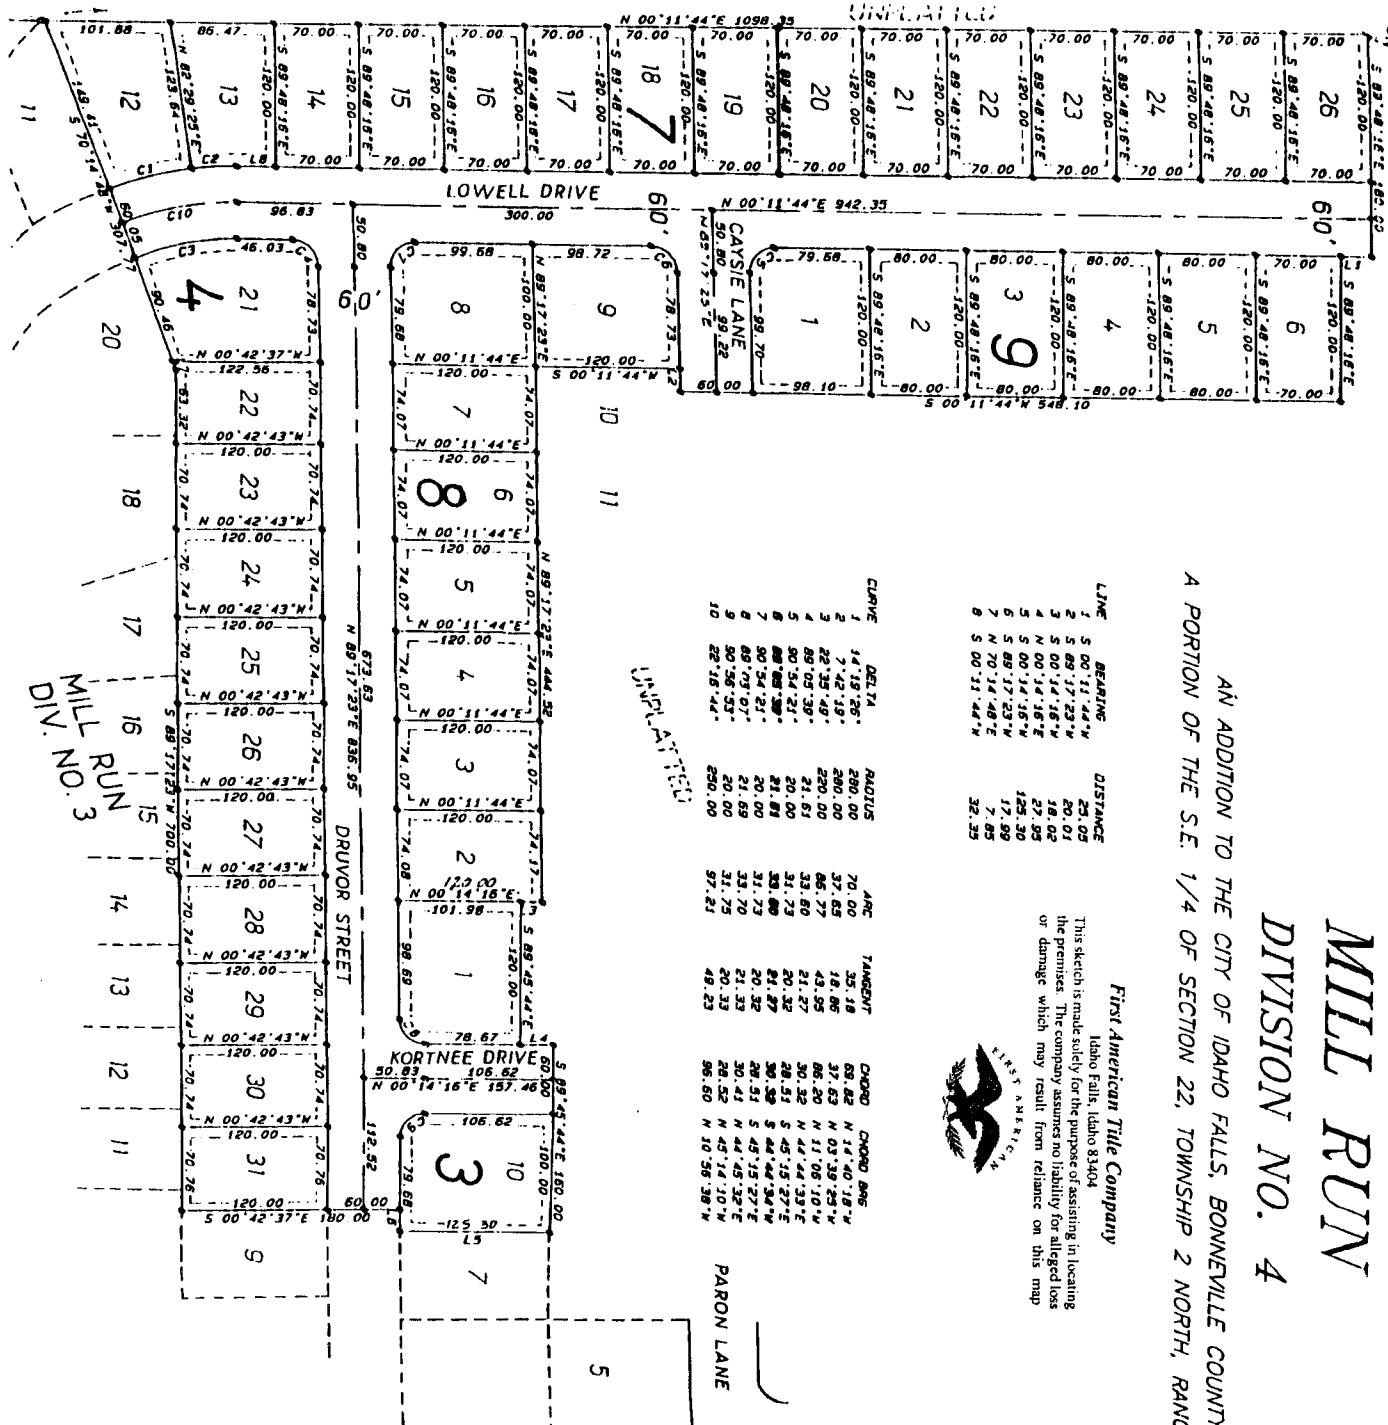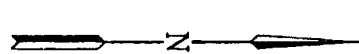


