

NEW SWEDEN CEMETERY

DIVISION NO. 1

BONNEVILLE COUNTY, IDAHO

PART OF THE S.E. 1/4 OF THE S.E. 1/4 SEC. 28, T. 2 N., R. 37 E.B.M.

First American Title Company

Idaho Falls, Idaho 83404

This sketch is made solely for the purpose of assisting in locating the premises. The company assumes no liability for alleged loss or damage which may result from reliance on this map.




(TYPICAL GRAVE SITE LAYOUT)
SCALE: 1"=10'

11.00'	H	A	11.00'
11.00'	G	B	11.00'
11.00'	F	C	11.00'
11.00'	E	D	11.00'

(TYPICAL GRAVE SITE LAYOUT)
SCALE: 1"=10'

4.00'	H	A	4.00'
4.00'	G	B	4.00'
4.00'	F	C	4.00'
4.00'	E	D	4.00'

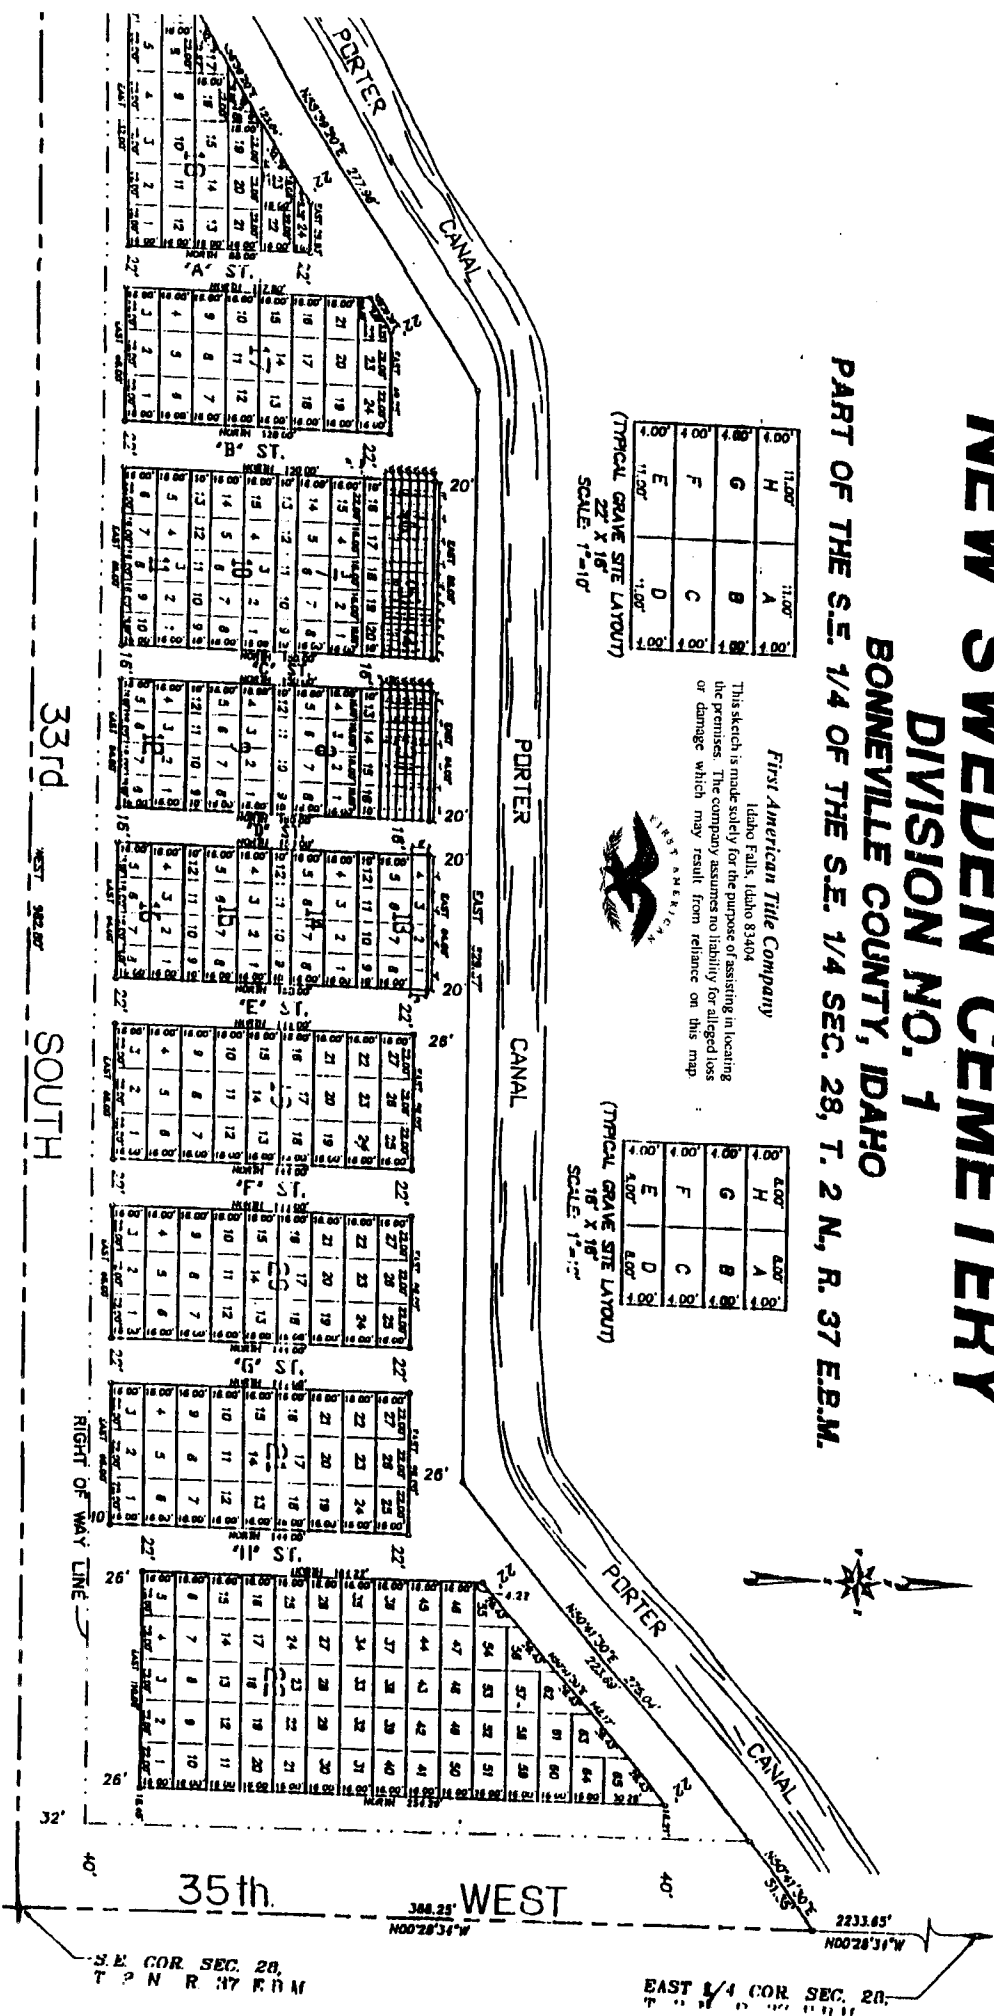

33rd WEST 332.00' SOUTH

35th WEST

S.E. COR. SEC. 28, T. 2 N. R. 37 E.B.M.

EAST 1/4 COR. SEC. 28, T. 2 N. R. 37 E.B.M.