
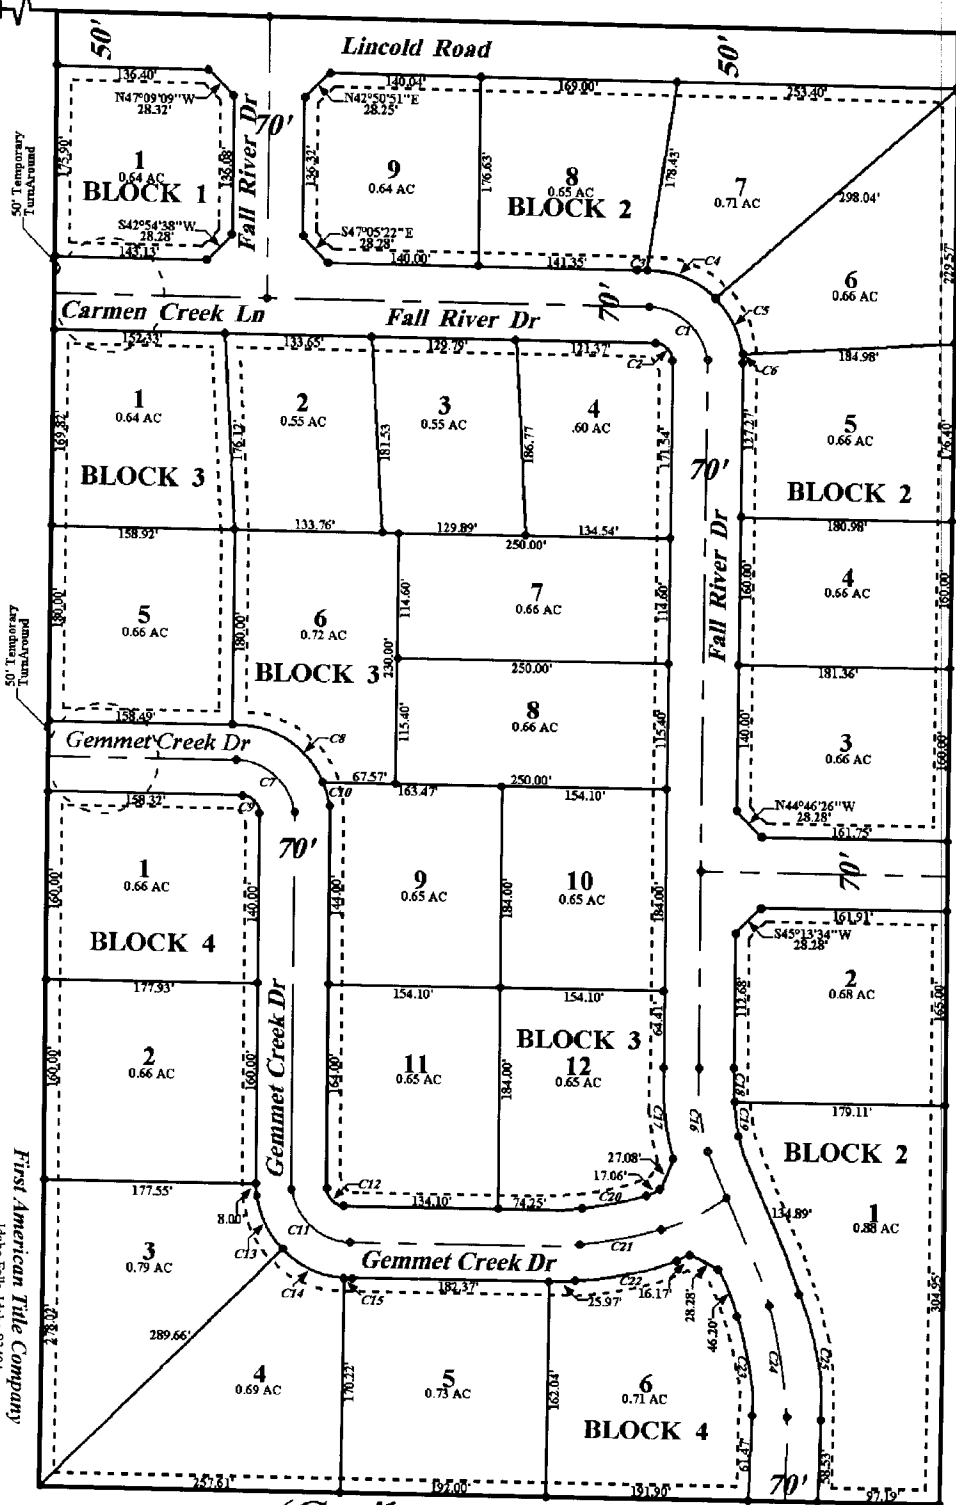


North Springs Subdivision Division No. 1

Part of the Section 13, T. 2 N., R. 38 E., B.M.
Bonneville County, Idaho

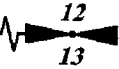

CURVE	LENGTH
C1	88.62
C2	32.22
C3	9.29
C4	63.22
C5	56.14
C6	16.17
C7	86.19
C8	99.82
C9	31.42
C10	41.45
C11	86.38
C12	31.42
C13	70.71
C14	61.17
C15	9.54
C16	81.38
C17	78.96
C18	32.53
C19	34.61
C20	67.14
C21	81.38
C22	95.62
C23	67.41
C24	81.75
C25	96.66

This sketch is made solely for the purpose of assisting in locating the premises. The company assumes no liability for alleged loss or damage which may result from reliance on this map.



First American Title Company
Idaho Falls, Idaho 83404

(Caribou Meadows)