

FIRST AMERICAN OLD FASHION DIVISION NO. 4 CITY OF IDAHO FALLS, BONNEVILLE COUNTY, IDAHO


First American Title Company

Idaho Falls, Idaho 83404

This sketch is made solely for the purpose of assisting in locating the premises. The company assumes no liability for alleged loss or damage which may result from reliance on this map.



A 10' WIDE UTILITY EASEMENT IS HEREBY GRANTED ADJACENT TO ALL STREET FRONTS AND UTILITY EASEMENTS SHOWN ARE 8' WIDE UNLESS OTHERWISE NOTED. DESIGNATES IRON ROADS

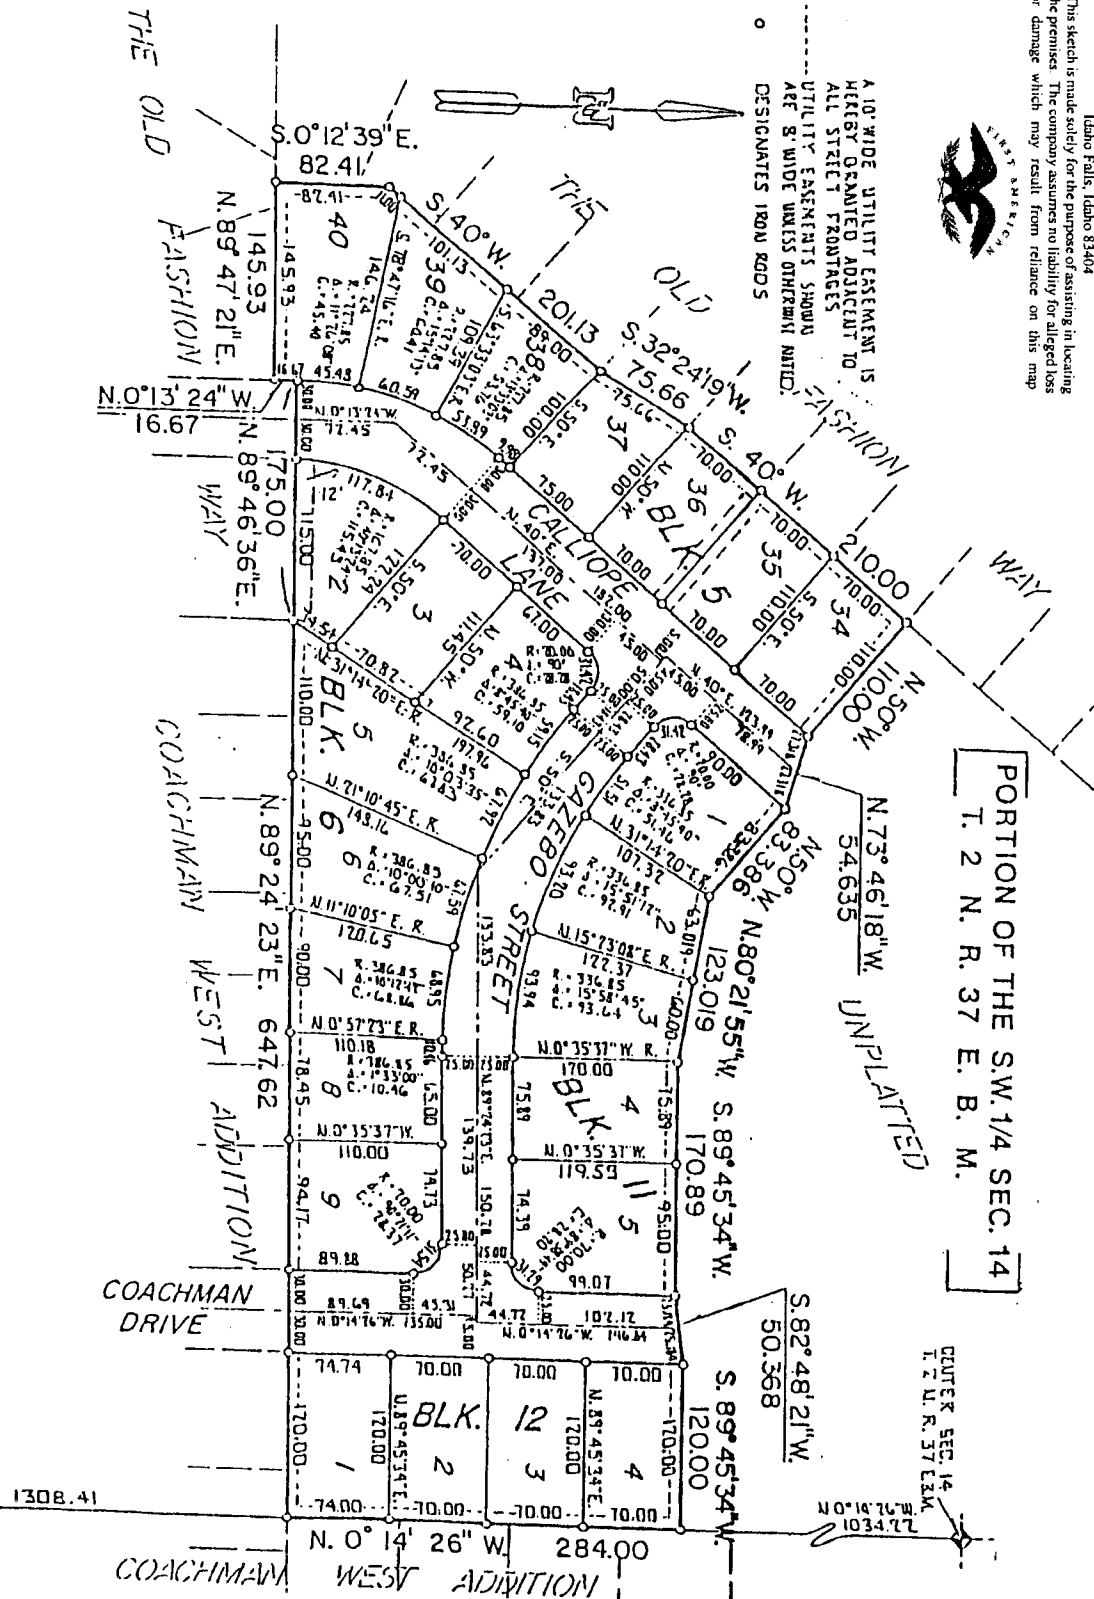

PORTION OF THE S.W. 1/4 SEC. 14
T. 2 N. R. 37 E. B. M.

QUATER SEC. 14
T. 2 N. R. 37 E. B. M.