



VIEW OF PALISADE RESERVOIR

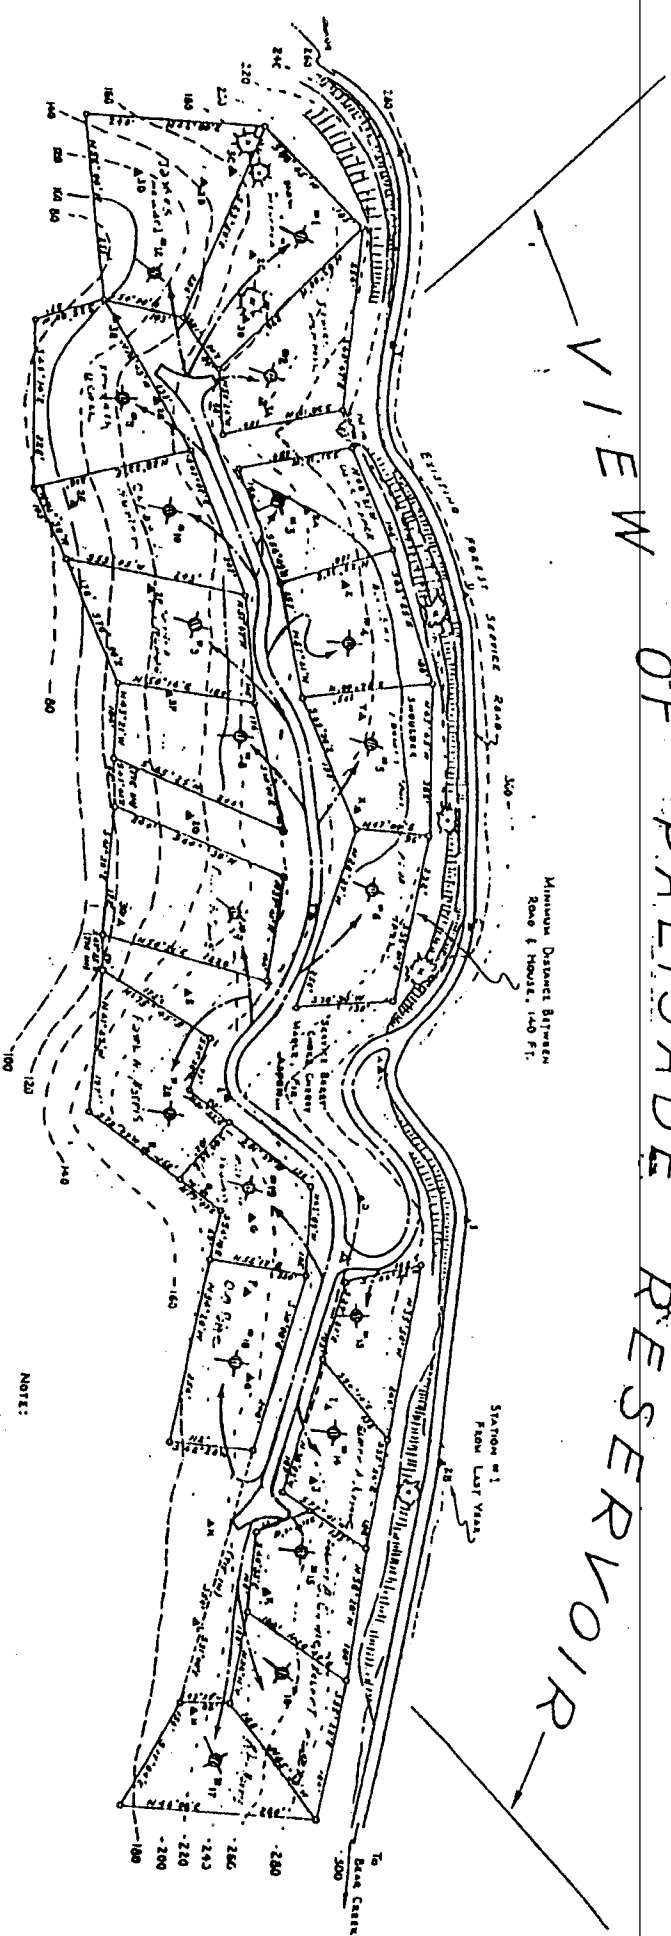

First American Title Company
 Idaho Falls, Idaho 83404

This sketch is made solely for the purpose of assisting in locating the premises. The company assumes no liability for alleged loss or damage which may result from reliance on this map.

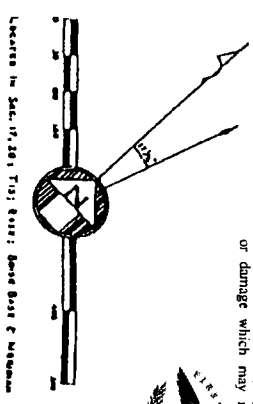

License No. 201, 12, 201, 701, 8222; Bond Base of Maximum

NOTES:

House Sites Are Not Visible From Forest Development Road Due To Absence of Strip Bands & Cuts. Call Shows Bt Town That House Will Not Be Located In Front Of Stripes Shelters & That "See Cover Shelters" ...

LEGEND

- Lot Corners & Lot Lines
- Existing Forest Development Road
- Boundaries Of Slope
- Stone Roads To House Sites
- Promoter Area Road - 12 Ft. Wide
- Survey Stations
- Land Corners
- Contour, Interval, 20 Ft.
- House Sites - Center Point Fact. 20 Each

NOTES:

1. Floor Plan
 2. Footing Elevation
 3. Sot On End Elevation
 4. Cross Section Showing Door Framing
 5. Specifications Including Type Of Materials For Door, Sillings, Walls, Foundation, Etc.
 6. Proposed Erection Code, Section Specifications, From (U Circular #31)
- * Open To Construction Of Buildings, Permitted Shall Have Working Drawings Made & Approved In Writing By Forest Supervisor. These Plans Will Conform To The Following:

Palisade Summit Site