


PINE CREEK CANYON ESTATES


A PLANNED UNIT DEVELOPMENT

Lot 7, Section 11, T.2N., R.43E., B.M.

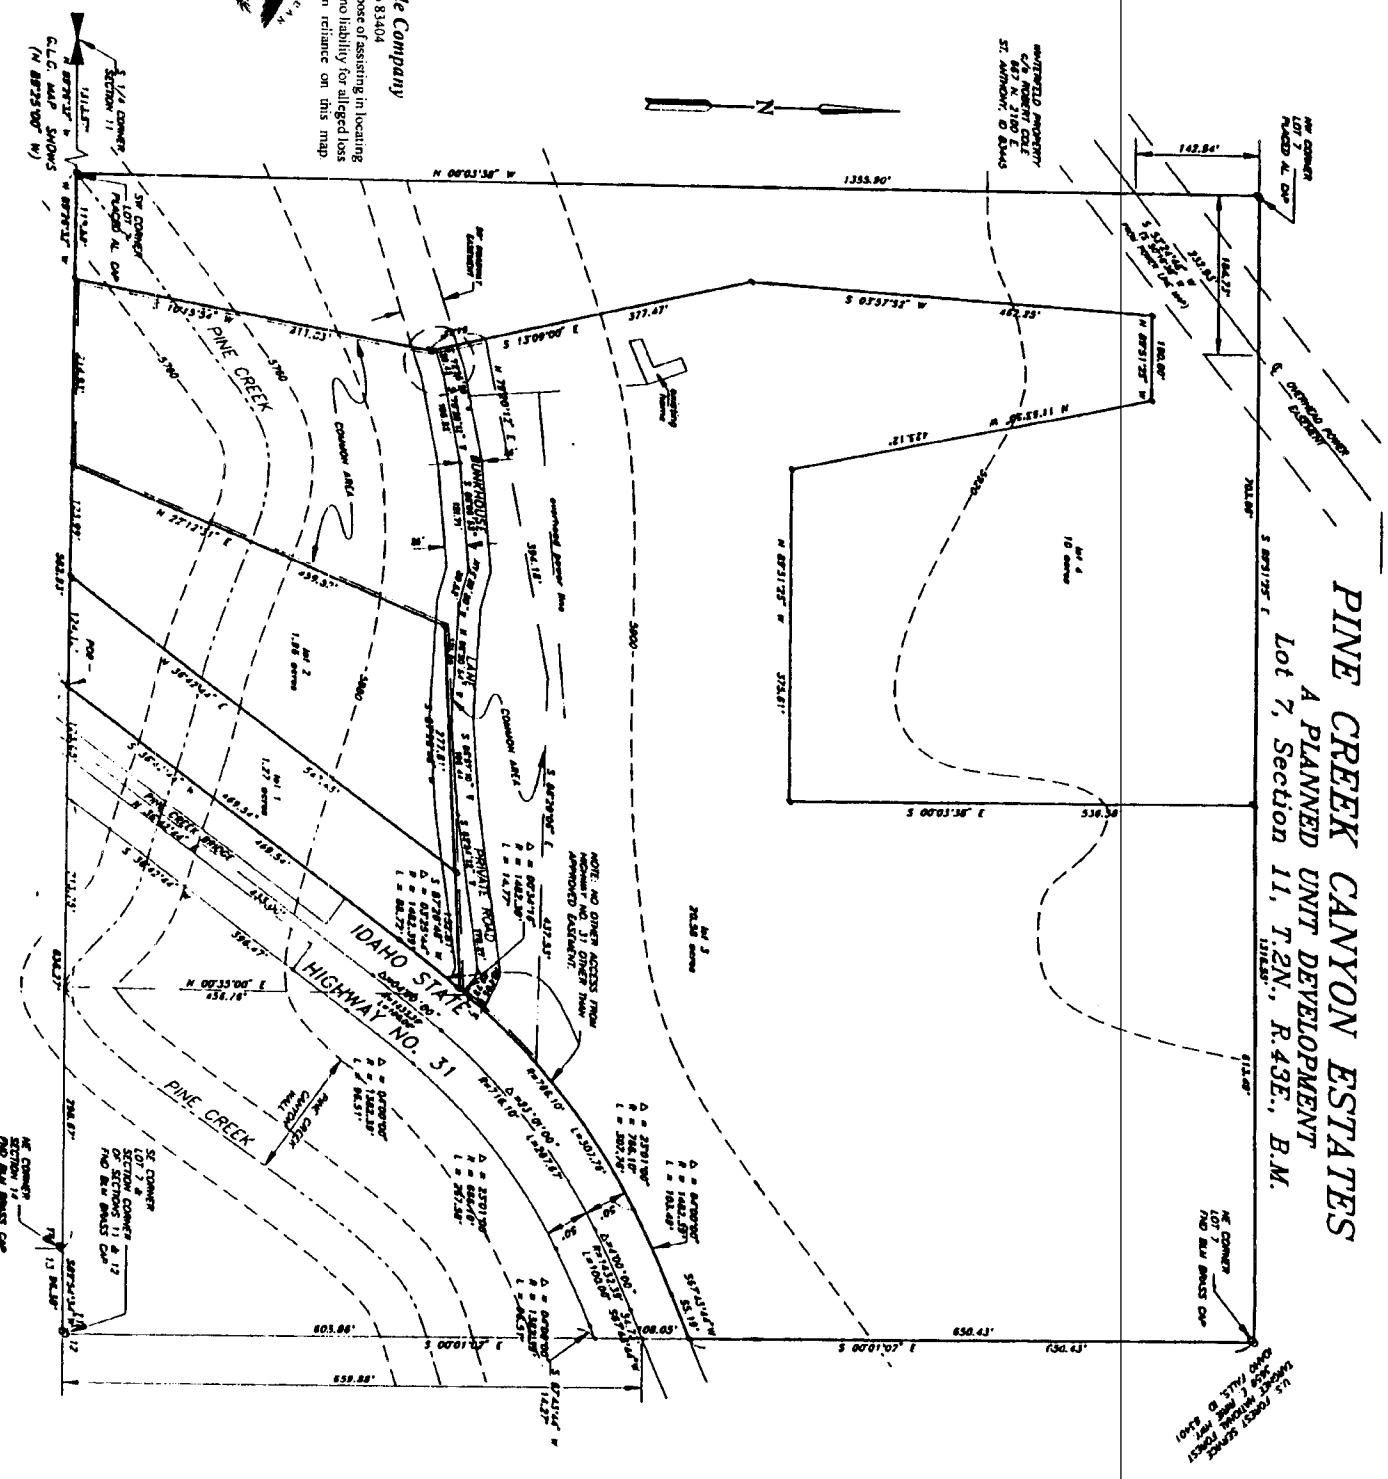

First American Title Company
 Idaho Falls, Idaho 83404

This sketch is made solely for the purpose of assisting in locating the premises. The company assumes no liability for alleged loss or damage which may result from reliance on this map.

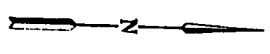


1/4 CORNER
 SECTION 11
 115.54' W
 115.54' N
 C.L.C. MAP SHOWS
 (N 88°25'00\"/>




NOTE: NO OTHER ACCESS FROM
 HIGHWAY NO. 31 OTHER THAN
 APPROVED EASEMENT