


RUSTIC RANCH AT SWAN VALLEY, DIV. NO. 1

SHEET 3 OF 3

First American Title Company
 Idaho Falls, ID 83404
 While this is a photographic reproduction of the recorded plat, the company assumes no liability for variations, if any, with a re-survey.

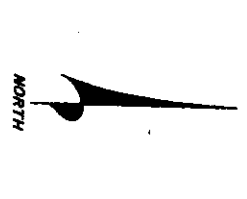


- PND BRK SPOKE
- PND 5/8" REBAR W/PL. CAP
- PLS 3/8" REBAR W/PL. CAP
- SET 5/8" REBAR W/PL. CAP
- SET 1/2" REBAR W/PL. CAP
- PLS 1/2" REBAR W/PL. CAP
- PND 3/8" REBAR W/PL. CAP
- PLS 3/8" REBAR W/PL. CAP

CURVE TABLE

LINE	Δ	R	L	CH	PC	PT	PI	PT	CH
C1	Δ=79°17'15"	R=20.00'	L=27.66'	CH=579°31'16"W	23.51'				
C2	Δ=71°08'16"	R=20.00'	L=24.43'	CH=N00°28'29"E	23.27'				
C3	Δ=30°13'12"	R=20.00'	L=11.50'	CH=S16°29'17"E	29.72'				
C4	Δ=8°00'00"	R=20.00'	L=3.46'	CH=N67°50'59"E	29.54'				
C5	Δ=8°59'32"	R=20.00'	L=3.14'	CH=S85°30'18"W	28.29'				
C6	Δ=4°31'20"	R=14.60'	L=1.78'	CH=N44°00'00"W	16.91'				
C7	Δ=3°15'12"	R=14.60'	L=1.39'	CH=S48°22'19"W	39.46'				

LINE TABLE

LINE	BEARING	DISTANCE
L1	N42°01'00"E	50.00'
L2	S44°13'00"E	50.00'

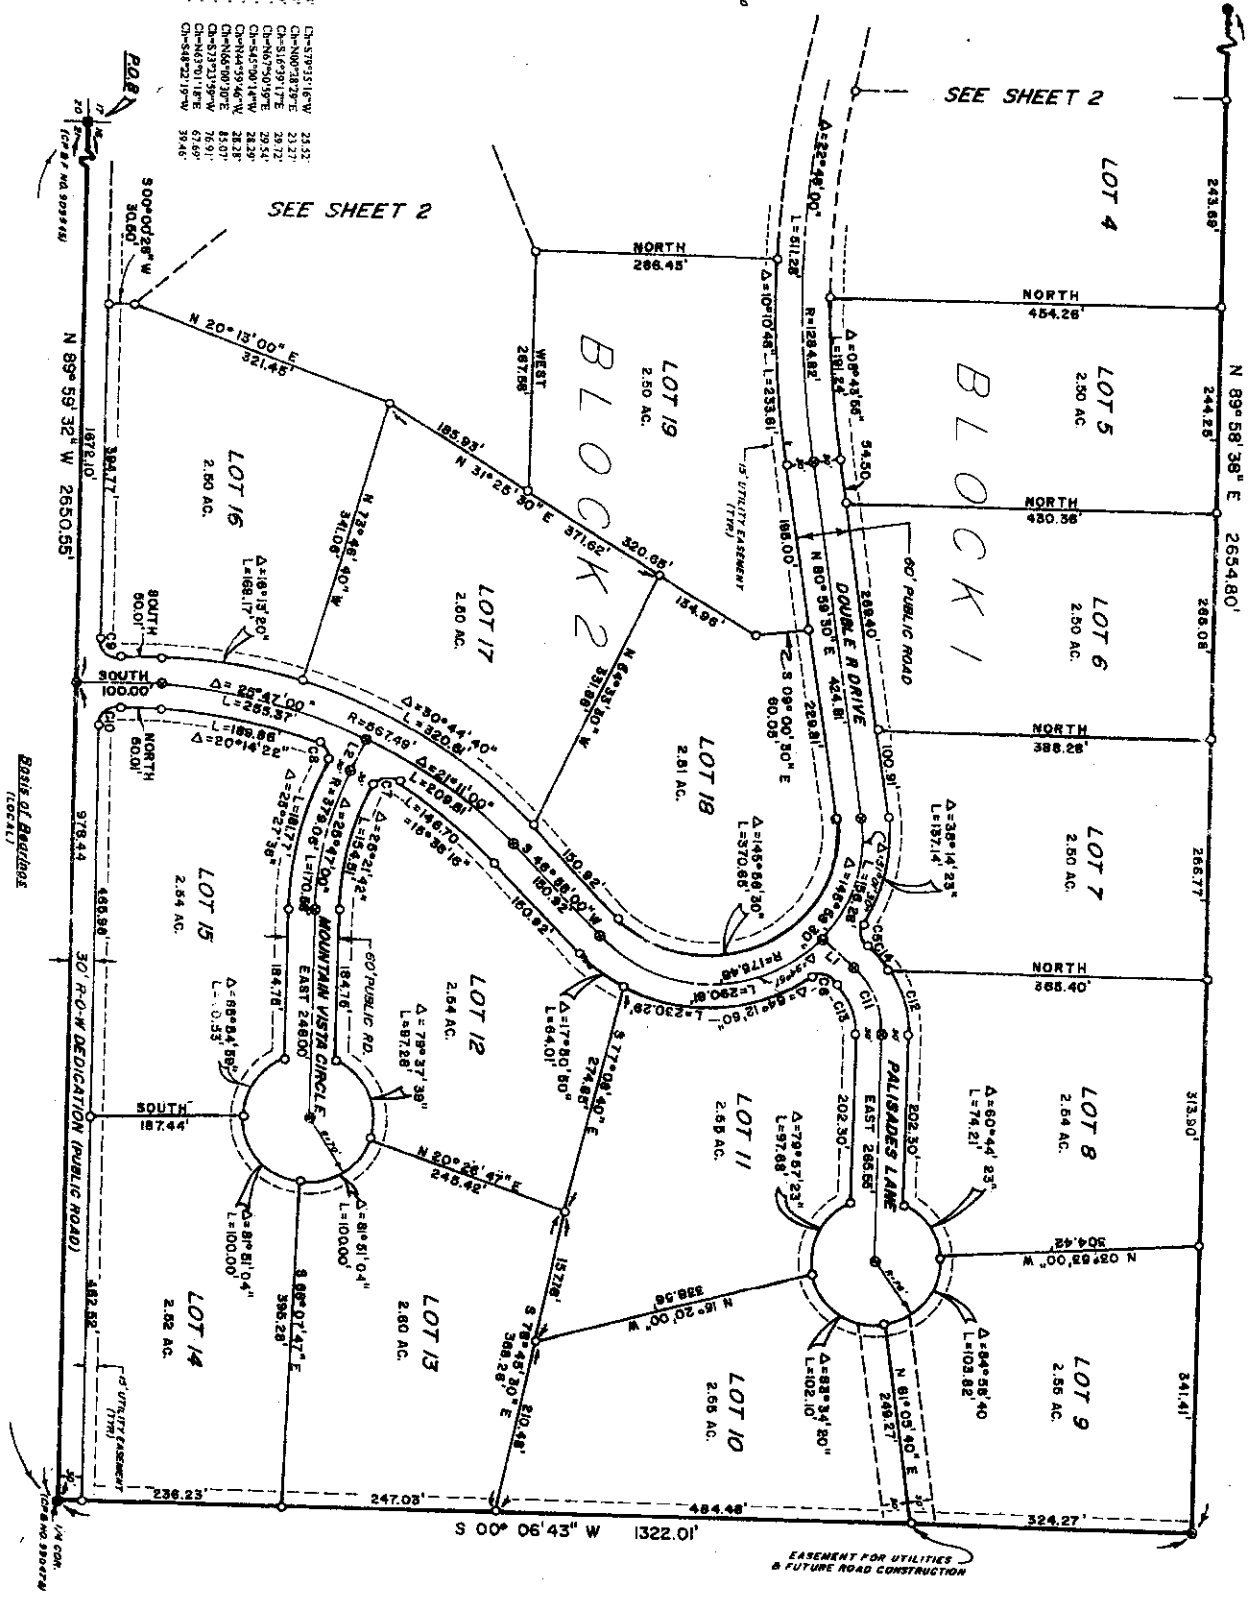

BASES OF BOUNDARIES (LOCAL)

1/4 CON. (TOWN AND SUBDIVISION)