

SHAMROCK PARK ADDITION

DIVISION NO. 7

(INCLUDING A REPLAT OF PART OF LOT 13b, BLOCK 4, DIVISION NO. 5)

CITY OF IDAHO FALLS, IDAHO

PART OF THE S.E. 1/4 OF SEC. 29, T. 2 N., R. 38 E. B. M.


First American Title Company

Idaho Falls, Idaho 83404

This sketch is made solely for the purpose of assisting in locating the premises. The company assumes no liability for alleged loss or damage which may result from reliance on this map.



EAST 1/4 COR. SEC. 29,
T. 2 N., R. 38 E. B. M.
(City Monument)

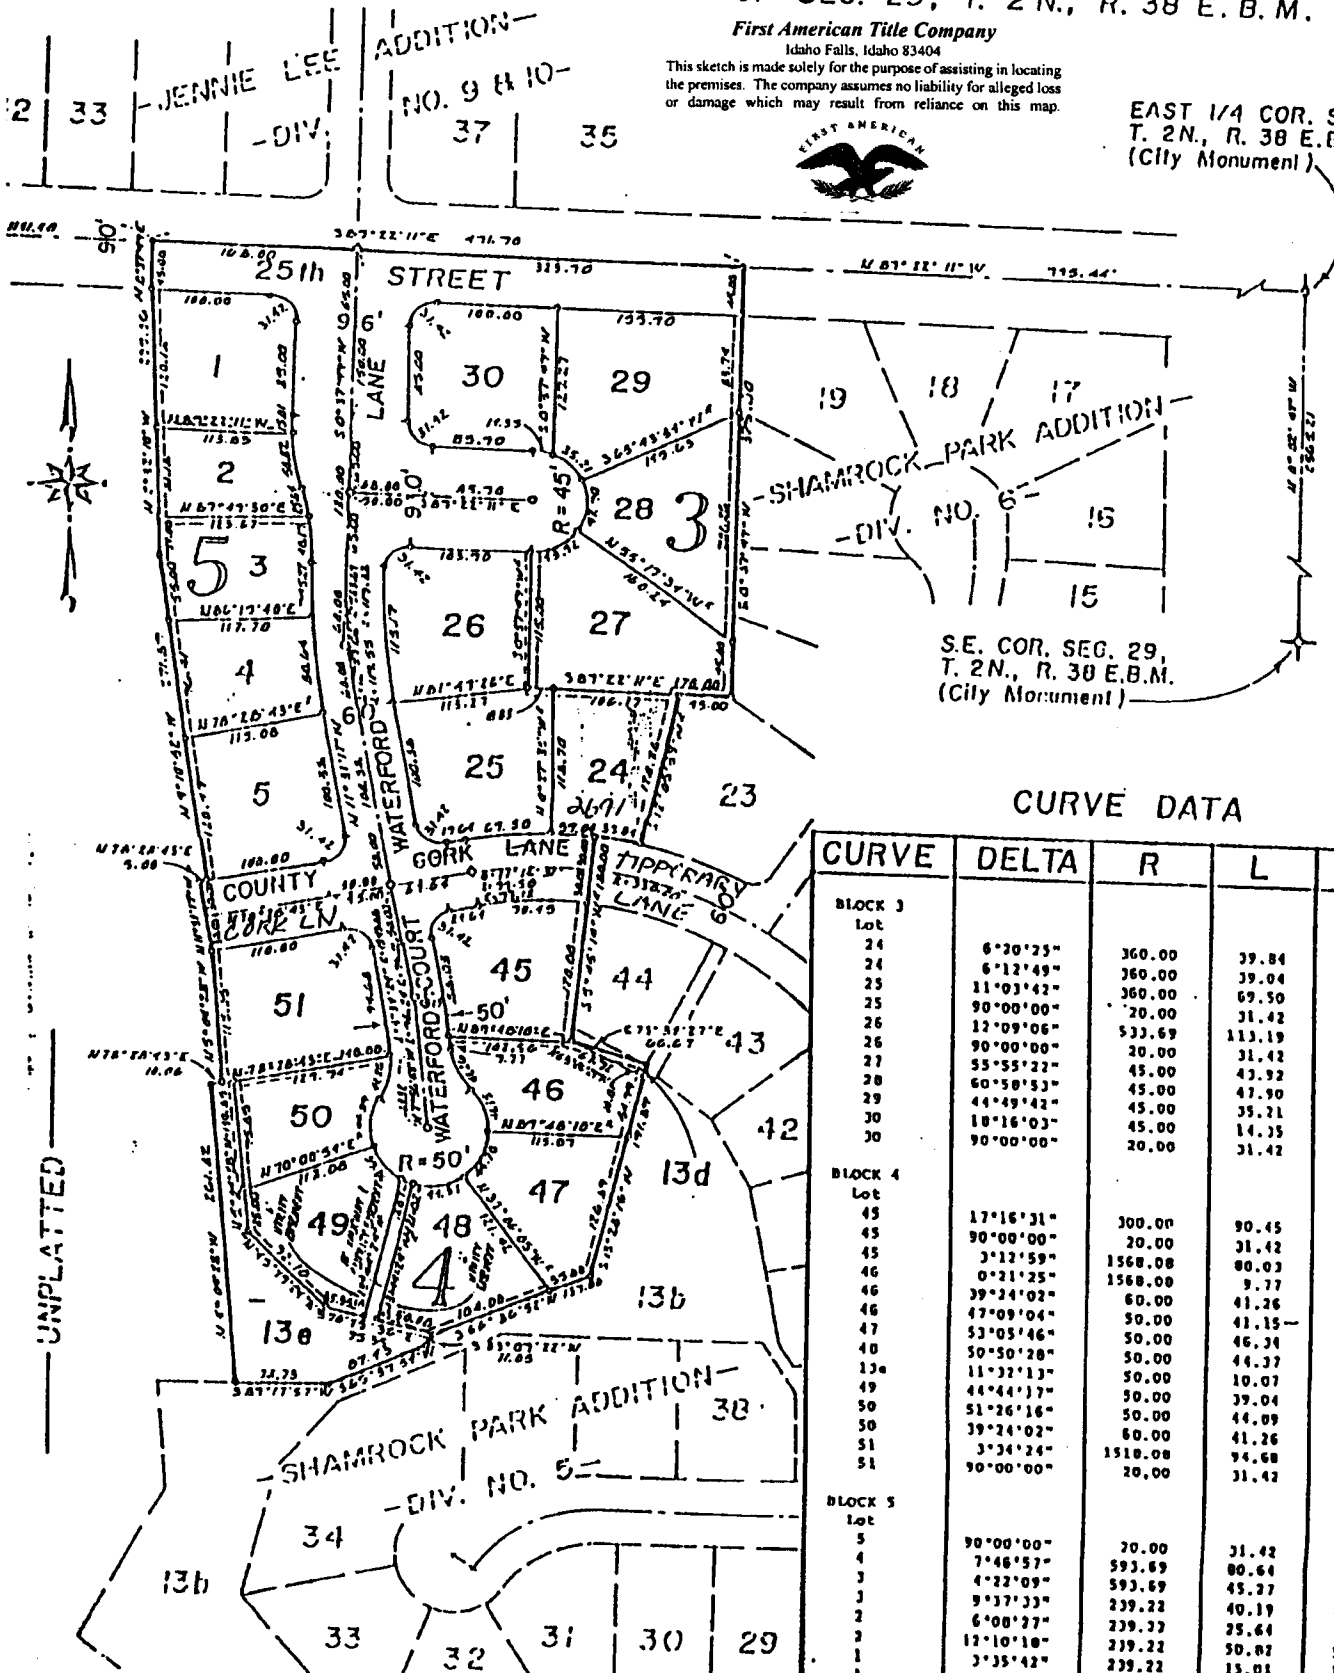

CURVE DATA

CURVE	DELTA	R	L	C
BLOCK 3				
Lot 24				
24	6°20'25"	360.00	39.84	39.82
24	6°12'49"	360.00	39.04	39.02
25	11°03'42"	360.00	69.50	69.40
25	90°00'00"	20.00	31.42	28.28
26	12°09'06"	533.69	113.19	112.98
26	90°00'00"	20.00	31.42	28.28
27	55°55'22"	45.00	43.92	42.20
28	60°58'53"	45.00	47.90	45.67
29	44°49'42"	45.00	35.21	34.32
30	18°16'03"	45.00	14.35	14.29
30	90°00'00"	20.00	31.42	28.28
BLOCK 4				
Lot 45				
45	17°16'31"	300.00	90.45	90.11
45	90°00'00"	20.00	31.42	28.28
45	3°12'59"	1568.08	80.03	80.02
46	0°21'25"	1568.00	9.77	9.77
46	39°24'02"	60.00	41.26	40.43
47	47°09'04"	50.00	41.15	40.00
47	53°05'46"	50.00	46.34	44.70
48	50°50'28"	50.00	44.37	42.93
49	11°32'13"	50.00	10.07	10.05
49	44°44'17"	50.00	39.04	38.06
50	51°26'16"	50.00	44.09	43.40
50	39°24'02"	60.00	41.26	40.45
51	3°34'24"	1518.08	94.68	94.66
51	90°00'00"	20.00	31.42	28.28
BLOCK 5				
Lot 5				
5	90°00'00"	20.00	31.42	28.28
4	7°46'57"	593.69	80.64	80.58
3	4°22'09"	593.69	45.27	45.26
3	9°37'33"	239.22	40.19	40.14
2	6°00'27"	239.22	25.64	25.63
2	12°10'10"	239.22	50.07	50.72
1	3°35'42"	239.22	15.01	15.01