






SKYLINE HEIGHTS TOWNHOUSES

Part of Lot 6, Block 16, Div. no. 6, & Lots 8, 10 & 12
of John Heights Addition to the City of Idaho Falls.
(This plat supersedes the previous recorded plat of
Skyline Heights Div. No. 1 instrument no. 867911.)

LEGEND

-  Placed 1/2" iron rod with cap marked P.L.S. 4563
-  BUILDING LOCATION ON UNIT
-  UNIT BOUNDARIES AS SHOWN
-  SIDEWALK EASEMENT

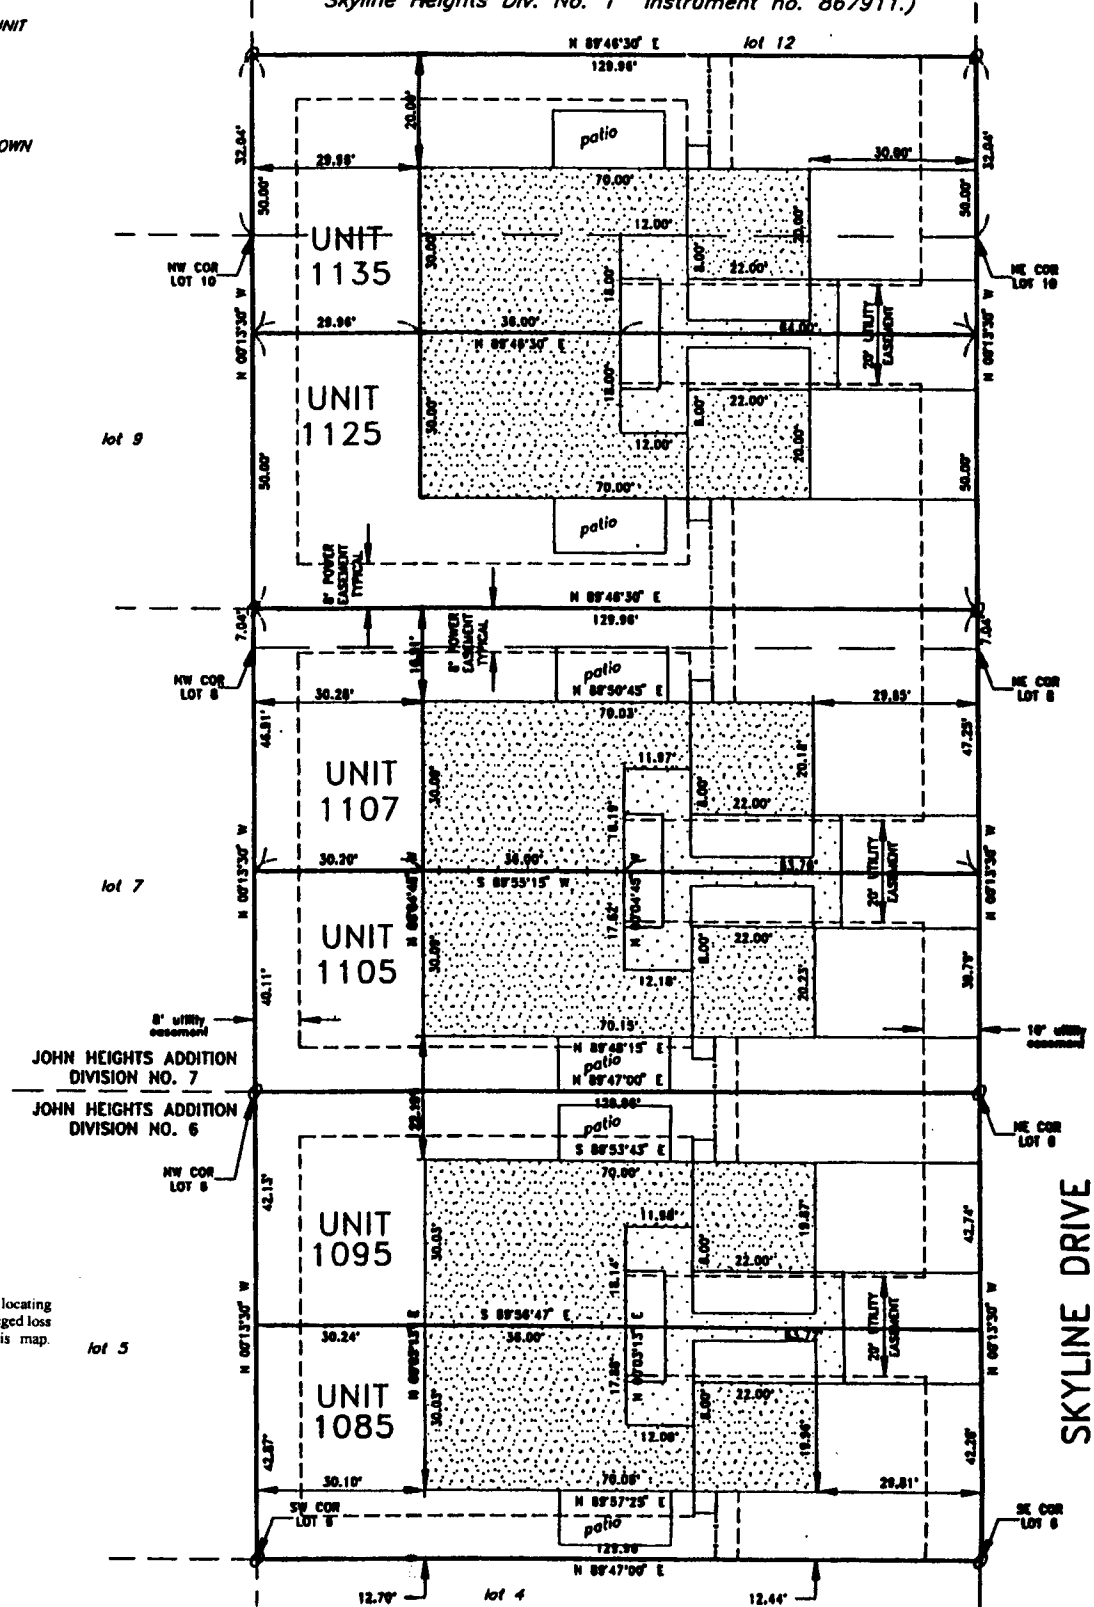

First American Title Company

Idaho Falls, Idaho 83404

This sketch is made solely for the purpose of assisting in locating the premises. The company assumes no liability for alleged loss or damage which may result from reliance on this map.



SKYLINE DRIVE