


SOUTH FORK ESTATES SUBDIVISION



This sketch is made solely for the purpose of assisting in locating the premises. The company assumes no liability for alleged loss or damage which may result from reliance on this map.

First American Title Company
Idaho Falls, Idaho 83404

PART OF
SE 4NW/4 & NE 4SW/4
SEC. 26, T.1N., R.44 E., B.M.
BONNEVILLE COUNTY, IDAHO

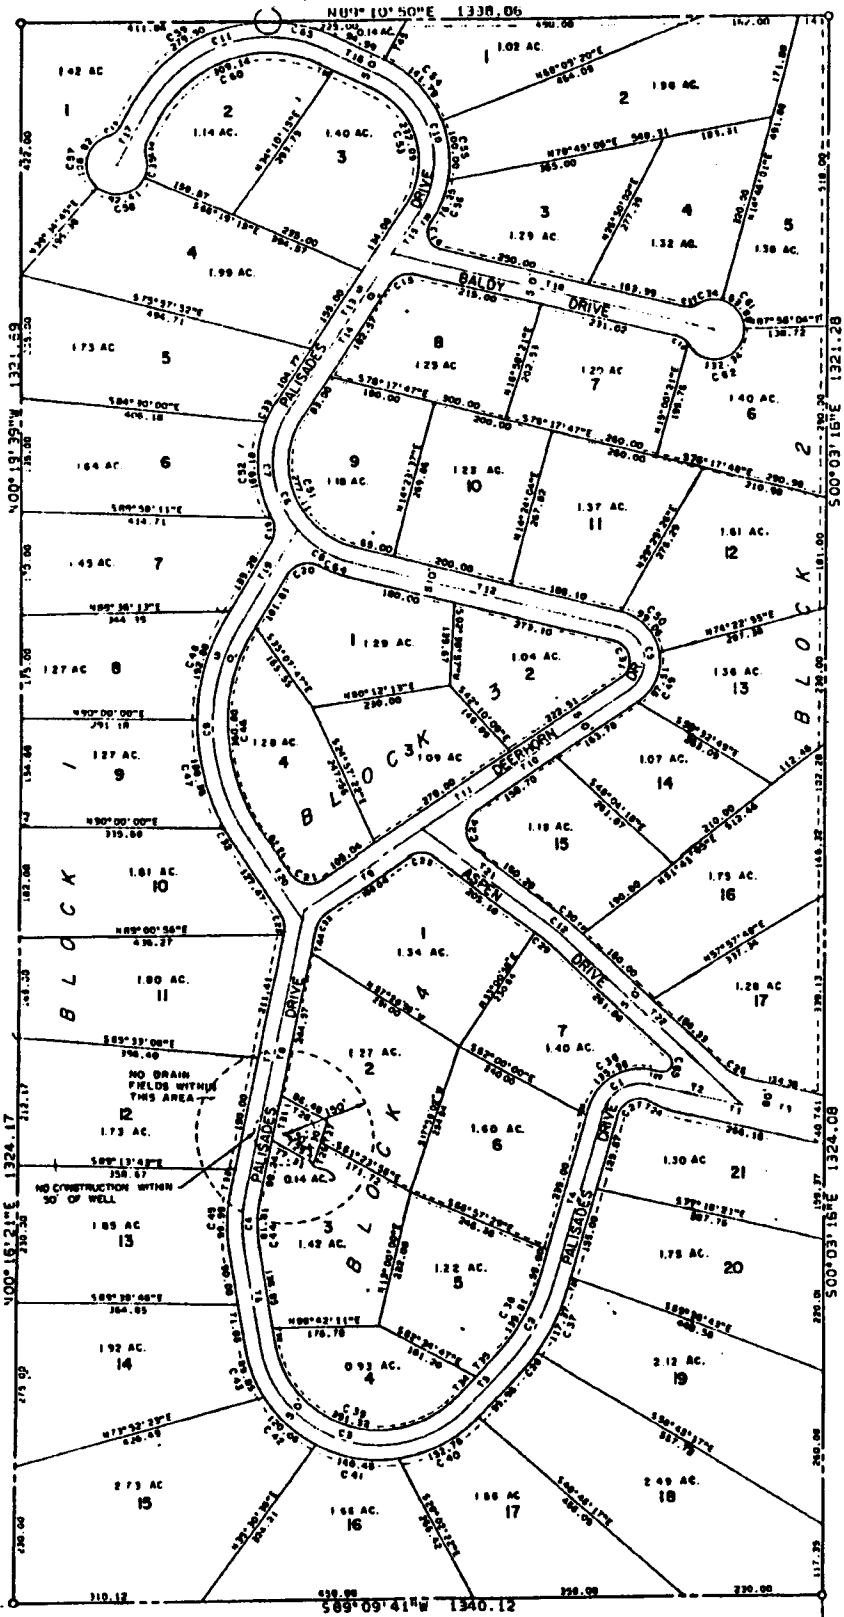

NOTE -
EASEMENTS SHOWN ARE 10' IN WIDTH.
IN ADDITION TO THE EASEMENTS SHOWN HEREON, AN
EASEMENT 10' IN WIDTH IS RESERVED FOR UTILITIES
ADJACENT TO ALL LOT LINES, FRONT, SIDE, AND REAR.

BRASS CAP
5 1/4" DIA.
SEC. 26, T.1N.,
R.44 E., B.M.

LEGEND:

- 12 LOT NUMBER
- 3 BLOCK NUMBER
- UTILITY EASEMENT
- o 5/8" ROD ALL BOUNDARY CORNERS
1/2" ROD ALL OTHER LOT CORNERS

South Fork Estates
S 49
196641