
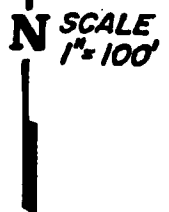


STERLING ADDITION DIVISION NO. 1

TO THE CITY OF IDAHO FALLS, BONNEVILLE COUNTY, IDAHO
BEING A PART OF THE N.W. 1/4 OF SECTION 24 T. 2 N. R. 37 E. B. M.
AND A REPLAT OF LOTS 2 AND 3 BLOCK 2 YELLOWSTONE ADDITION

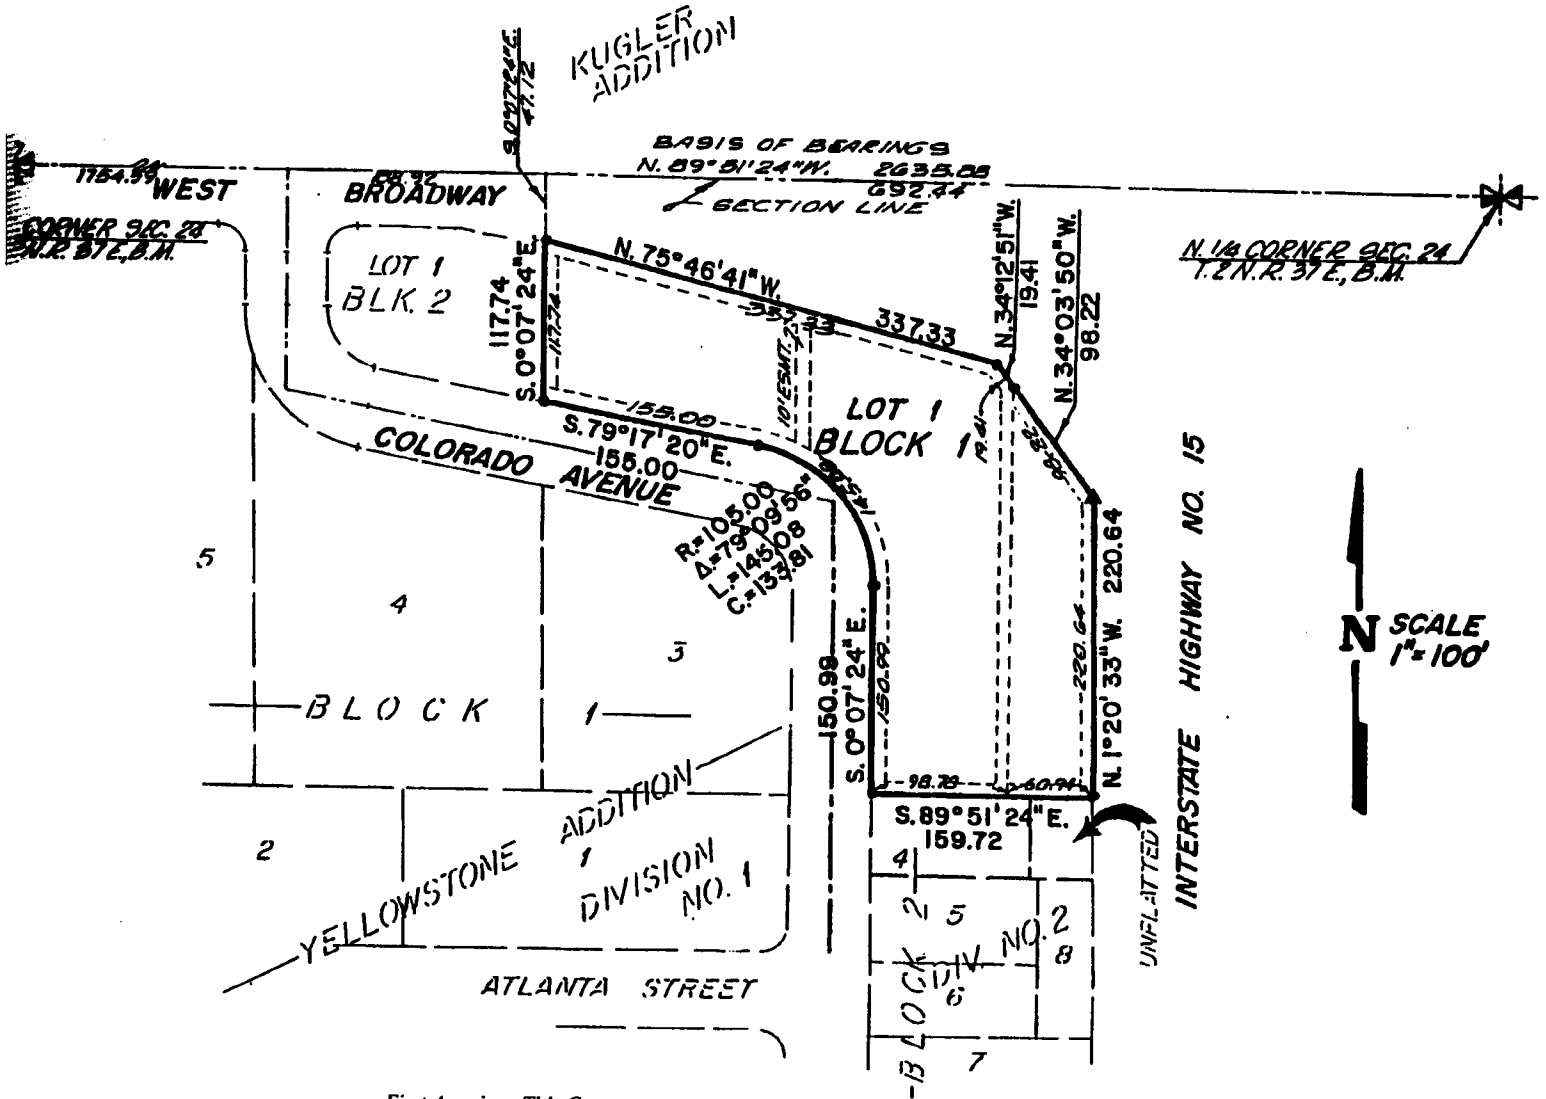

First American Title Company
Idaho Falls, Idaho 83404

This sketch is made solely for the purpose of assisting in locating the premises. The company assumes no liability for alleged loss or damage which may result from reliance on this map.



NOTES

- DENOTES IRON RODS
- ▲ HIGHWAY RIGHT OF WAY MARKER
- UTILITY EASEMENT ALONG COLORADO AVE. IS 10' WIDE.
- ALL OTHERS ARE 8' WIDE UNLESS NOTED OTHERWISE