

SUNRISE CONDOMINIUM PHASE 4


AN IDAHO CONDOMINIUM PROJECT
LOCATED IN BLOCK 1 OF SUNRISE ADDITION
DIVISION NO. 1, IDAHO FALLS, IDAHO

LEGEND

1. Condominium units are assigned separate addresses.
2. All numbered units are under separate ownership.
3. All cross hatched areas indicate separate ownership.
4. All areas not cross hatched are common areas and comprise the remainder of the project.



TYPICAL ELEVATION VIEW

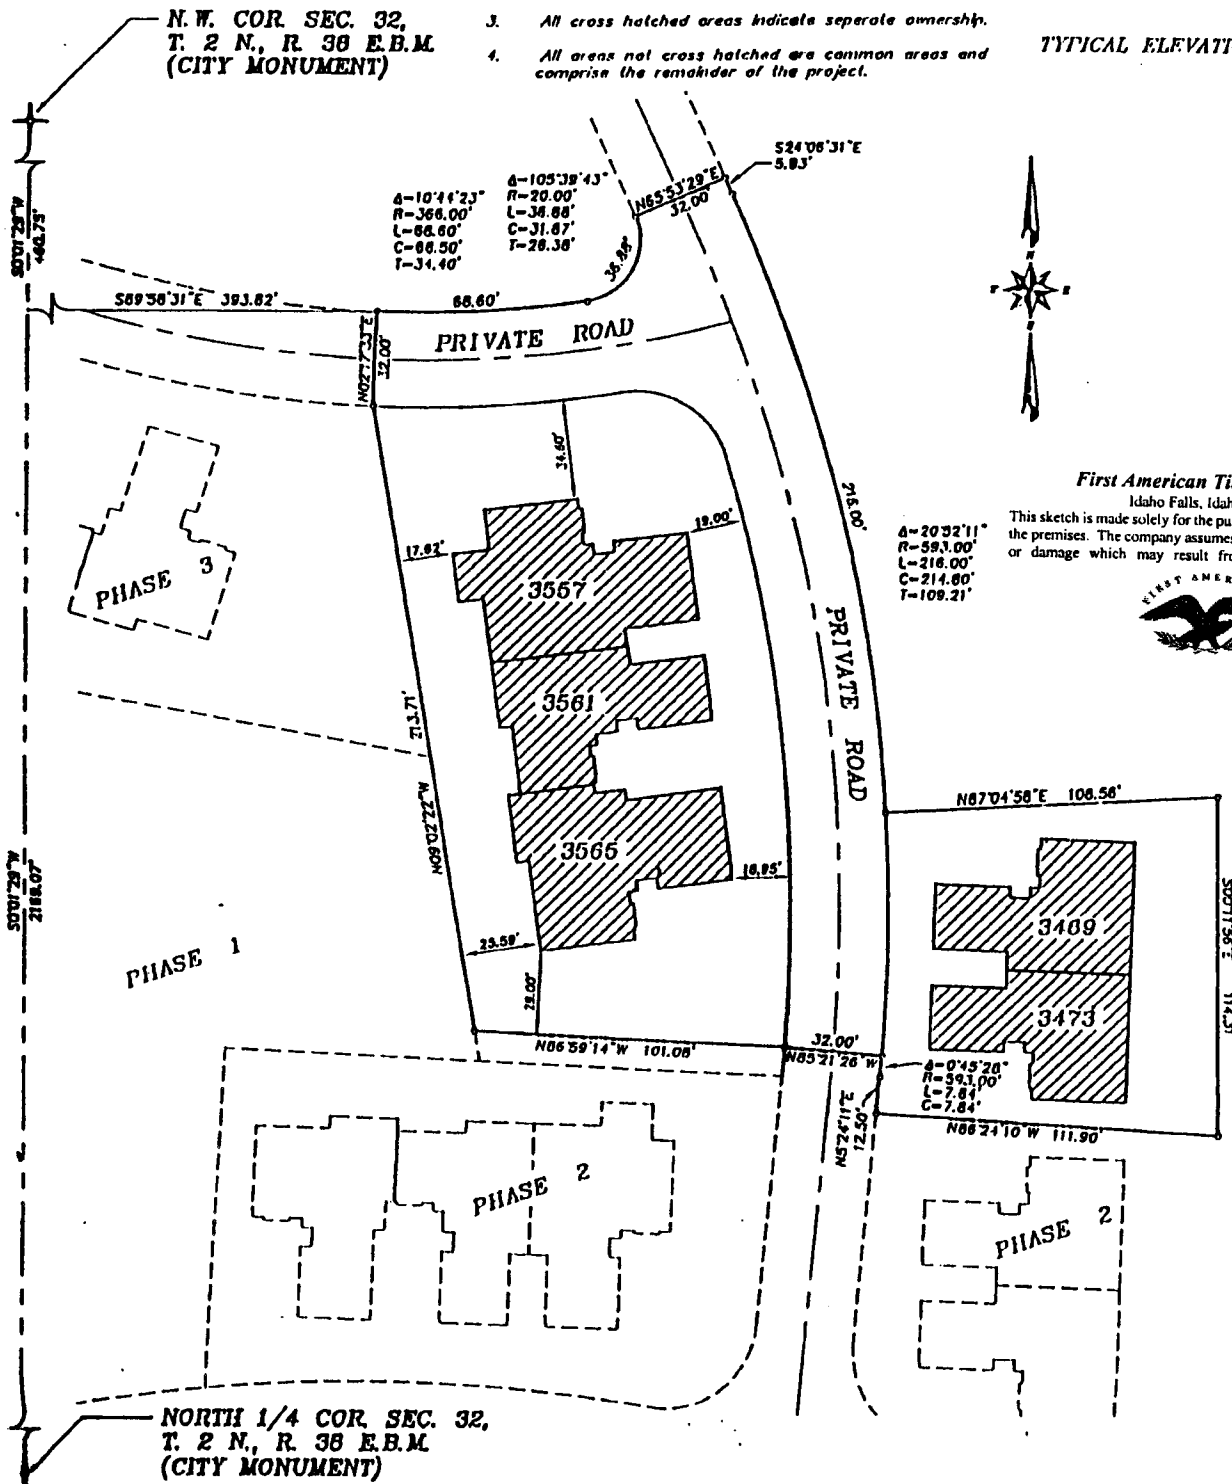

First American Title Company
Idaho Falls, Idaho 83404

This sketch is made solely for the purpose of assisting in locating the premises. The company assumes no liability for alleged loss or damage which may result from reliance on this map.



N.W. COR. SEC. 32,
T. 2 N., R. 36 E.B.M.
(CITY MONUMENT)

NORTH 1/4 COR. SEC. 32,
T. 2 N., R. 36 E.B.M.
(CITY MONUMENT)