

TETON HEIGHTS

DIVISION NO. 2

BONNEVILLE COUNTY, IDAHO


Part of the S.E. 1/4 of the S.W. 1/4 of Section 35 T.3N., R.38E.B.M.

CURVE DATA

NO	Δ Angle	R	L	C	T
A	90°	20.00	31.42	28.28	20.00
B	0°41'39"	425.00	5.75	5.75	
C	8°02'34"	425.00	59.66	59.66	
D	7°57'10"	425.00	58.99	58.94	
E	2°00'46"	442.22	5.00	5.00	
F	2°35'51"	375.00	17.00	17.00	
G	12°48'32"	375.00	83.83	83.66	
H	12°48'32"	375.00	83.83	83.66	
I	97°16'57"	20.00	6.12	5.69	
J	81°20'03"	45.00	4.88	58.65	
K	80°28'57"	45.00	31.74	31.09	
L	37°24'20"	45.00	29.38	28.86	
M	34°34'43"	45.00	61.76	57.05	
N	11°31'28"	375.00	75.43	73.30	
O	8°28'23"	375.00	43.79	43.79	
P	8°42'16"	442.22	78.70	77.70	
Q	12°28'28"	192.22	71.27	70.86	
R	72°14'10"	21.92	29.17	27.06	
S	48°07'24"	45.00	37.80	36.78	
T	37°44'47"	45.00	28.65	28.11	
U	34°16'34"	45.00	28.92	28.52	
V	18°03'38"	45.00	14.21	14.15	
W	14°09'23'45"	20.99	32.74	29.78	

First American Title Company
 Idaho Falls, Idaho 83404

This sketch is made solely for the purpose of assisting in locating the premises. The company assumes no liability for alleged loss or damage which may result from reliance on this map.

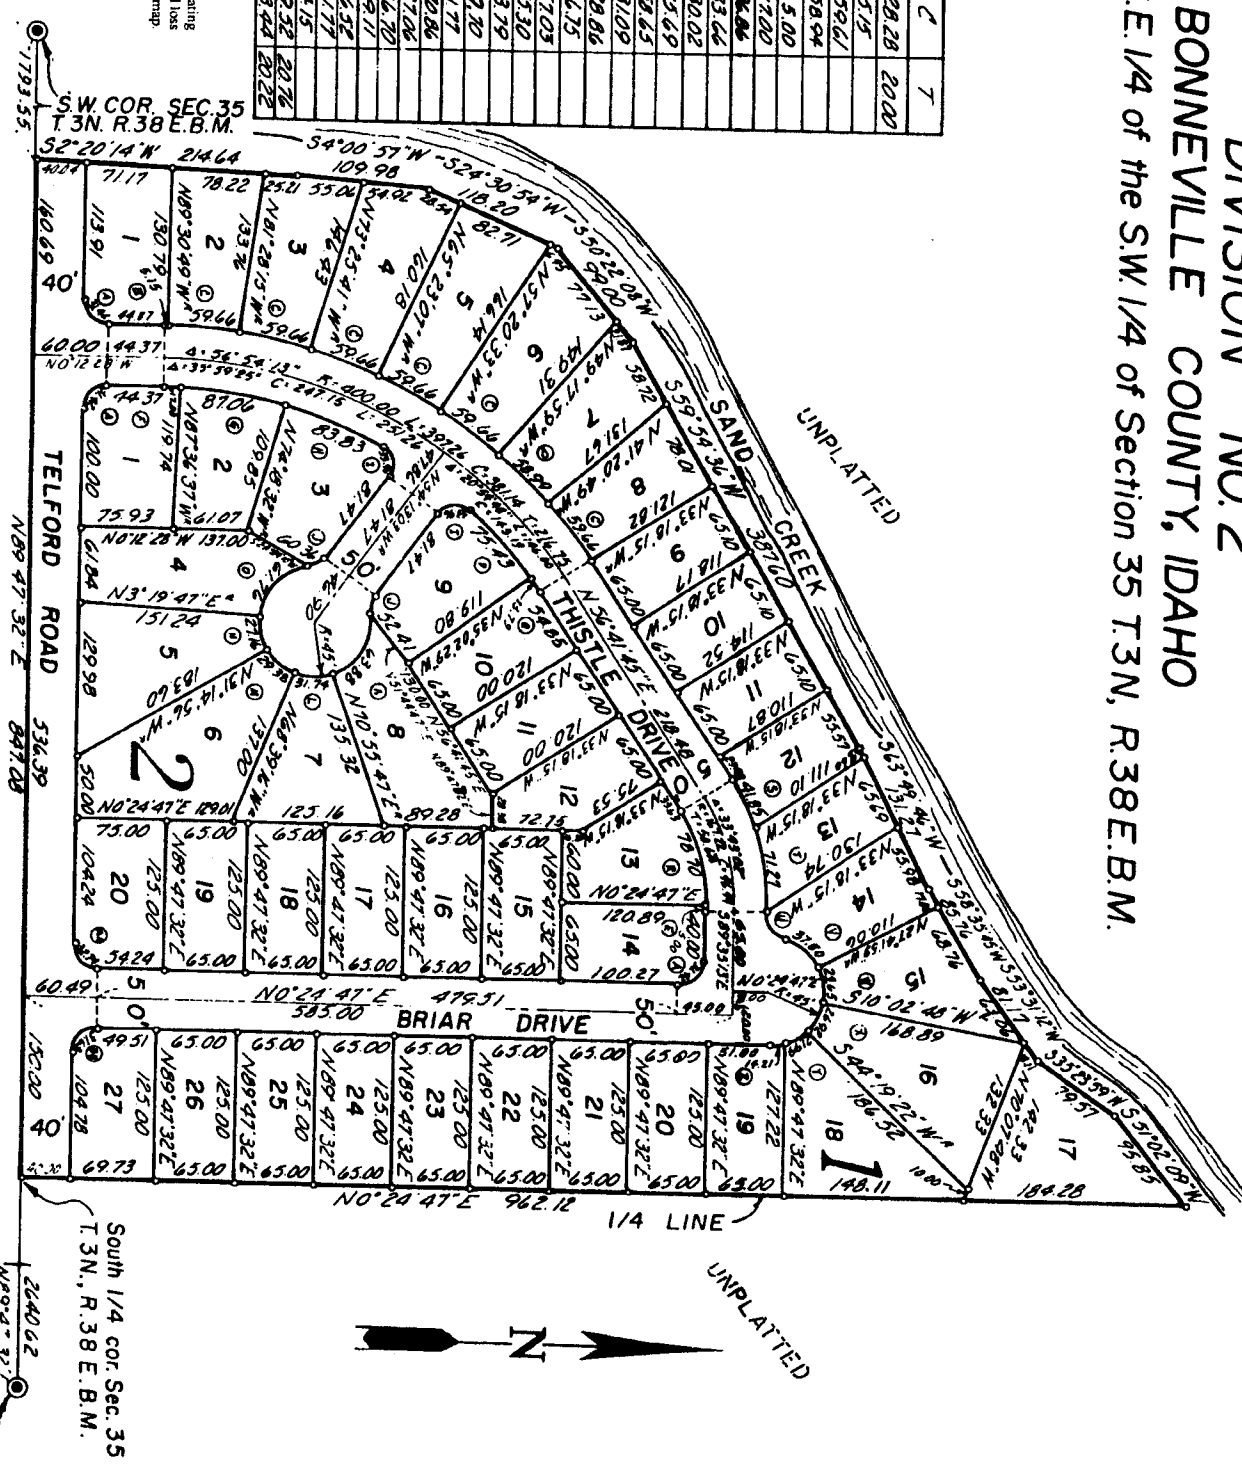

South 1/4 cor. Sec. 35
 T.3N., R.38E.B.M.
 S.E. COR. SEC. 35
 T.3N., R.38E.B.M.