


**THE FOURTH AMENDED PLAT OF  
 TETON MEDICAL SPECIALTY CENTER CONDOMINIUM  
 AN IDAHO CONDOMINIUM PROJECT  
 LOCATED IN LOT 1, BLOCK 1, CADUCEUS ADDITION  
 DIVISION NO. 1, IDAHO FALLS, IDAHO  
 SHEET 1 OF 2**

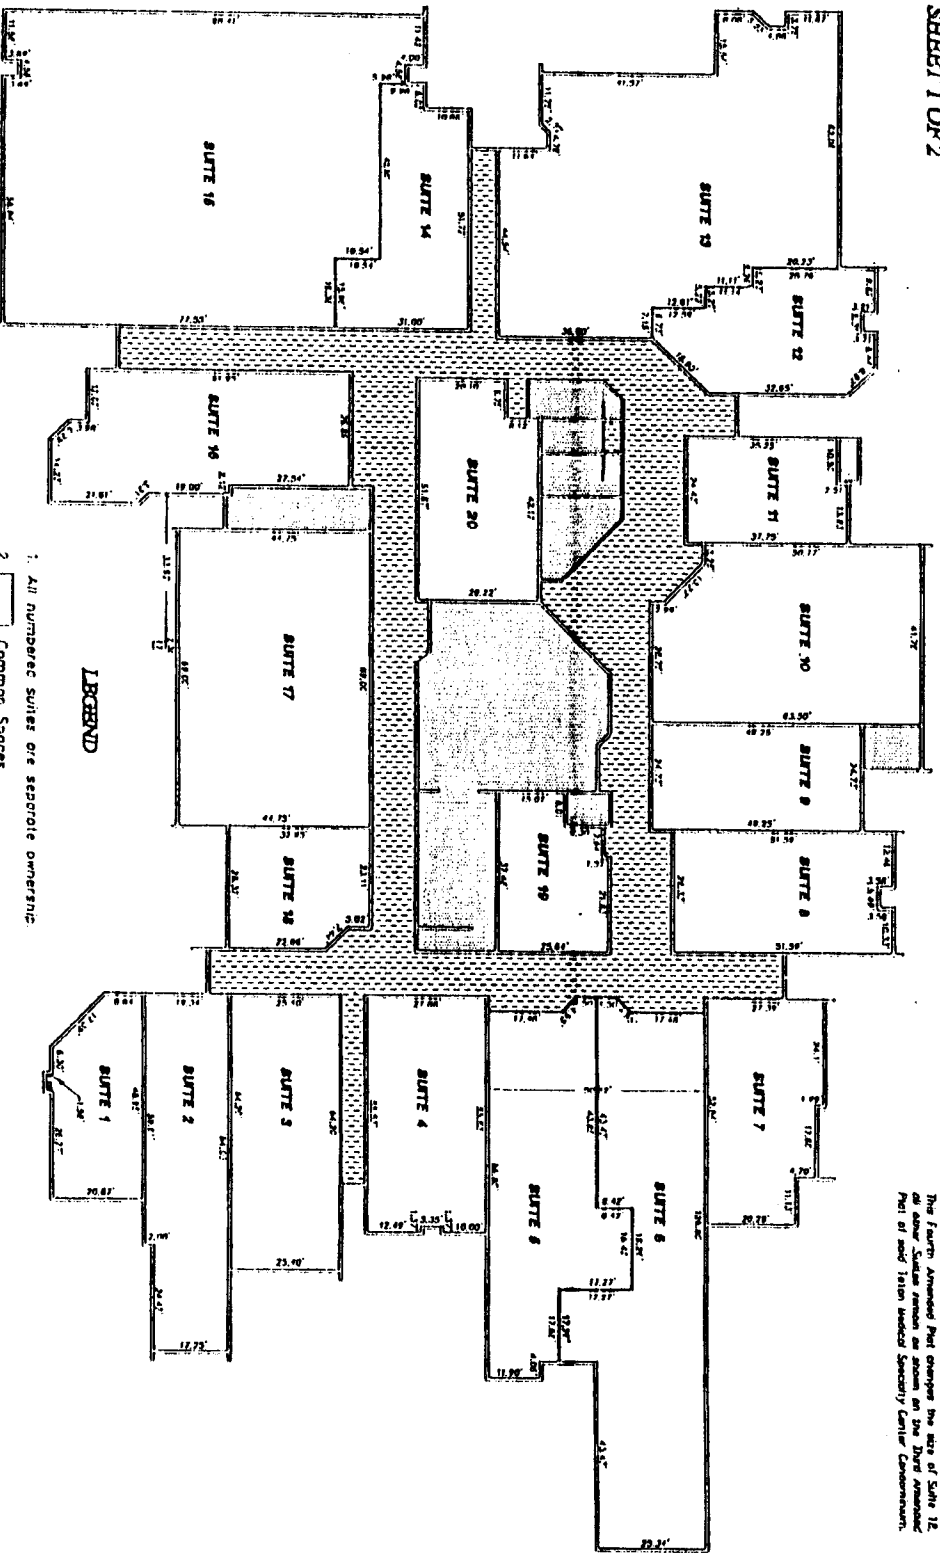

**NOTE:**  
 The Fourth Amended Plat changes the size of Suite 12 as shown. Suite 12 is shown as shown on the Plat Amended Part of said Teton Medical Specialty Center Condominium.

**First American Title Company**  
 Idaho Falls, Idaho 83404  
 This sketch is made solely for the purpose of assisting in locating the premises. The company assumes no liability for alleged loss or damage which may result from reliance on this map.

