

TETON ORTHOPEDIC CENTER


AN IDAHO CONDOMINIUM PROJECT
LOCATED IN THE S.E. 1/4 OF SECTION 21, T.2N., R.38 E.B.M.

IDAHO FALLS, IDAHO
RECORD OF SURVEY
EXHIBIT "A"
SHEET 2 OF 2

First American Title Company

Idaho Falls, Idaho 83404

This sketch is made solely for the purpose of assisting in locating the premises. The company assumes no liability for alleged loss or damage which may result from reliance on this map.

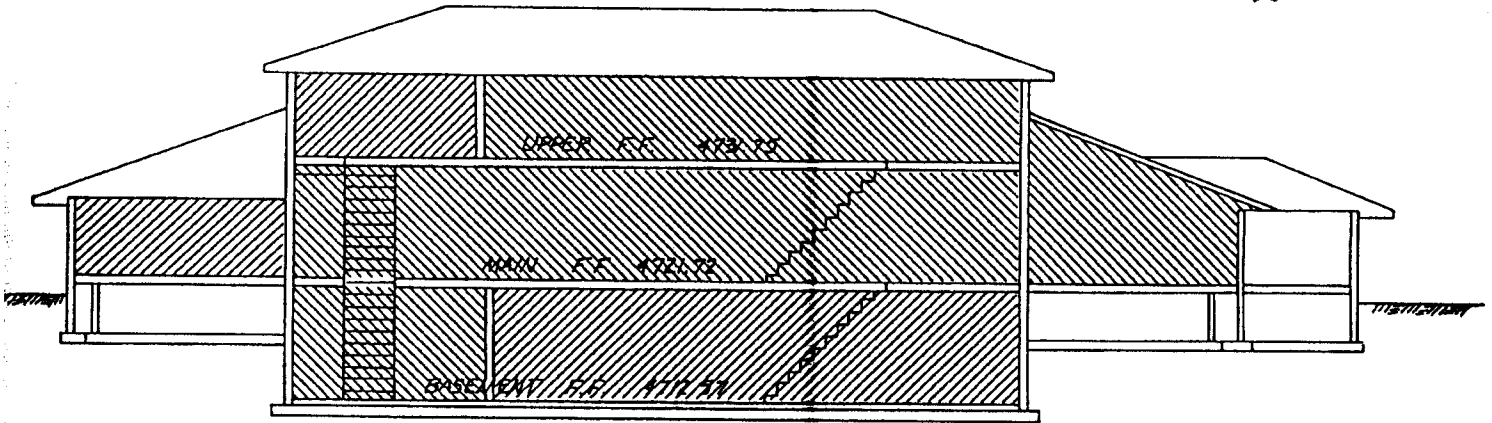

SECTION A-A

SCALE: 1" = 10'

LEGEND



UNIT 1



UNIT 2




COMMON AREAS



ROOF LINE ON PLOT PLAN

ELEVATIONS ARE ON THE CITY OF IDAHO FALLS BASE

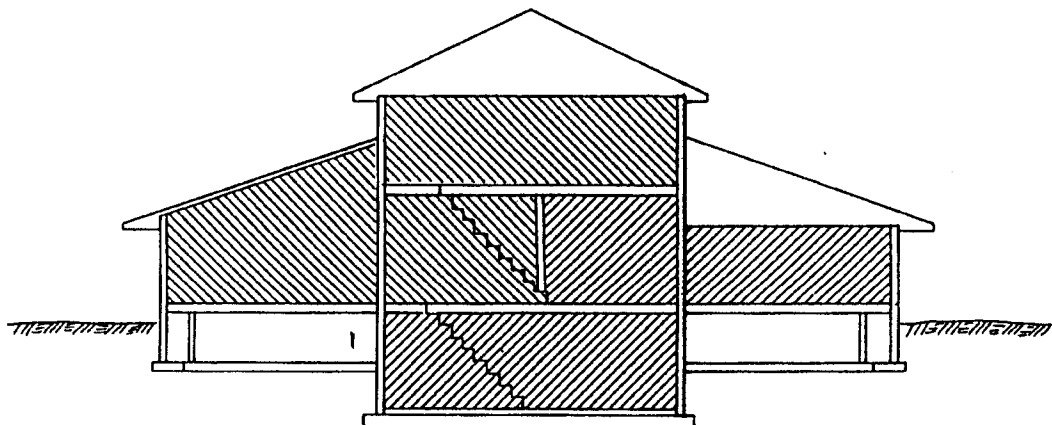

SECTION B-B

SCALE: 1" = 10'