

THREE FOUNTAINS

AN IDAHO CONDOMINIUM PROJECT
 LOCATED IN THE S.W. COR. OF SEC. 21, T.2N., R.38E.B.M.
 PHASE NO. 1


IDAHO FALLS, IDAHO

Sheet No.
1
 of 4 sheets



48 units total Phase 1
 12 Condo Cottages
 8 Manor House
 10 Executive Townhouse
 8 Executive Suite
 8 Pines

NW Corner Lot 12
 Block 1 of the
 FIRST AMENDED PLAT
 of:
 Fairmont Park Add.
 No. 1 & 2.
 Highland Garden
 Center Add. &
 Strobel Add.

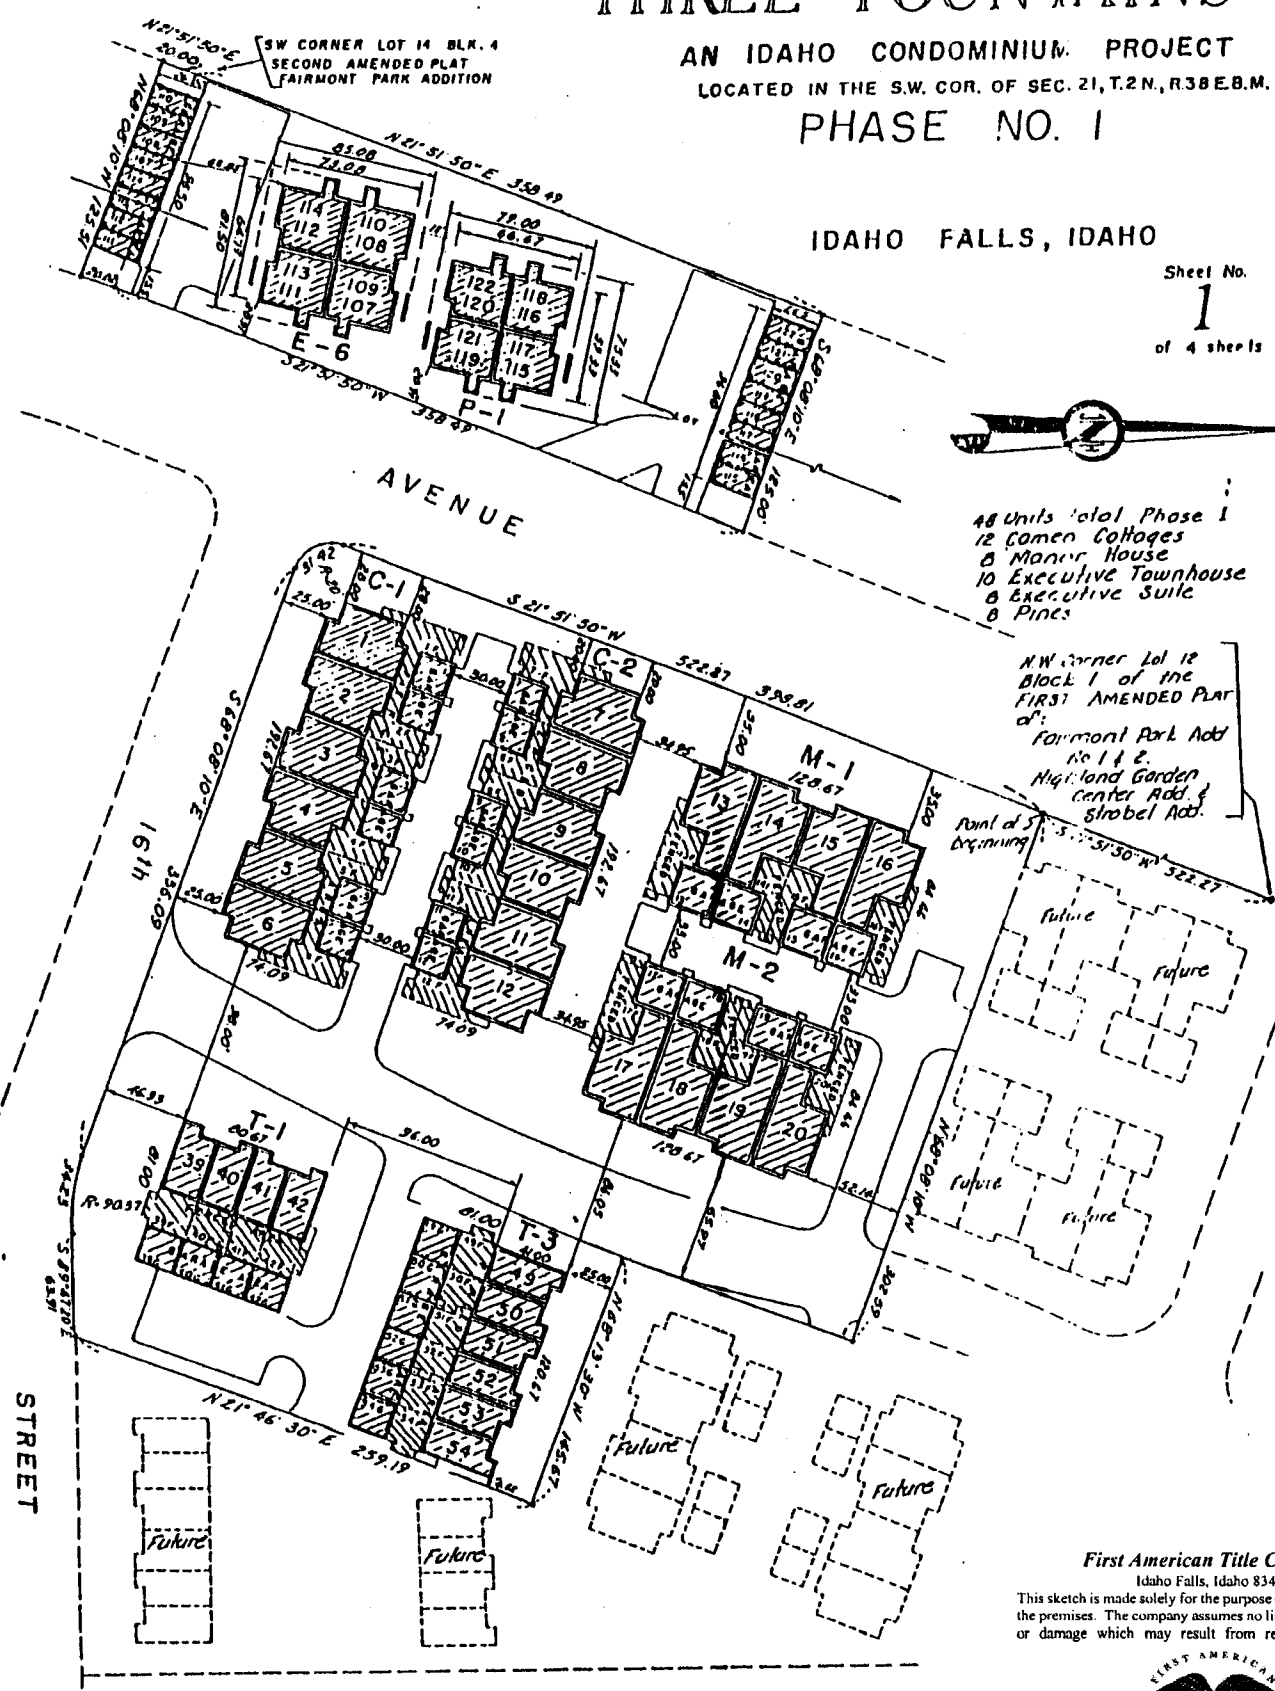

First American Title Company
 Idaho Falls, Idaho 83404

This sketch is made solely for the purpose of assisting in locating the premises. The company assumes no liability for alleged loss or damage which may result from reliance on this map.

