


# TIE BREAKER VILLAGE

## DIVISION NO. 6

INCLUDING A REPLAT OF THE FOLLOWING LOTS IN TIE BREAKER VILLAGE  
 Div. No. 6, Block 4 Lots 29 thru 32; Div. No. 2 Block 4 Part of Lot 15 and  
 Lots 16 thru 20, Block 5 Part of Lot 6, Block 6 Lots 1 thru 10, Block 7  
 Lots 1 thru 4

TO THE CITY OF AMMON, BONNEVILLE COUNTY, IDAHO  
 PART OF THE WEST 1/2 OF THE N.E. 1/4 OF SEC. 22, T. 2 N., R. 38 E.B.M.

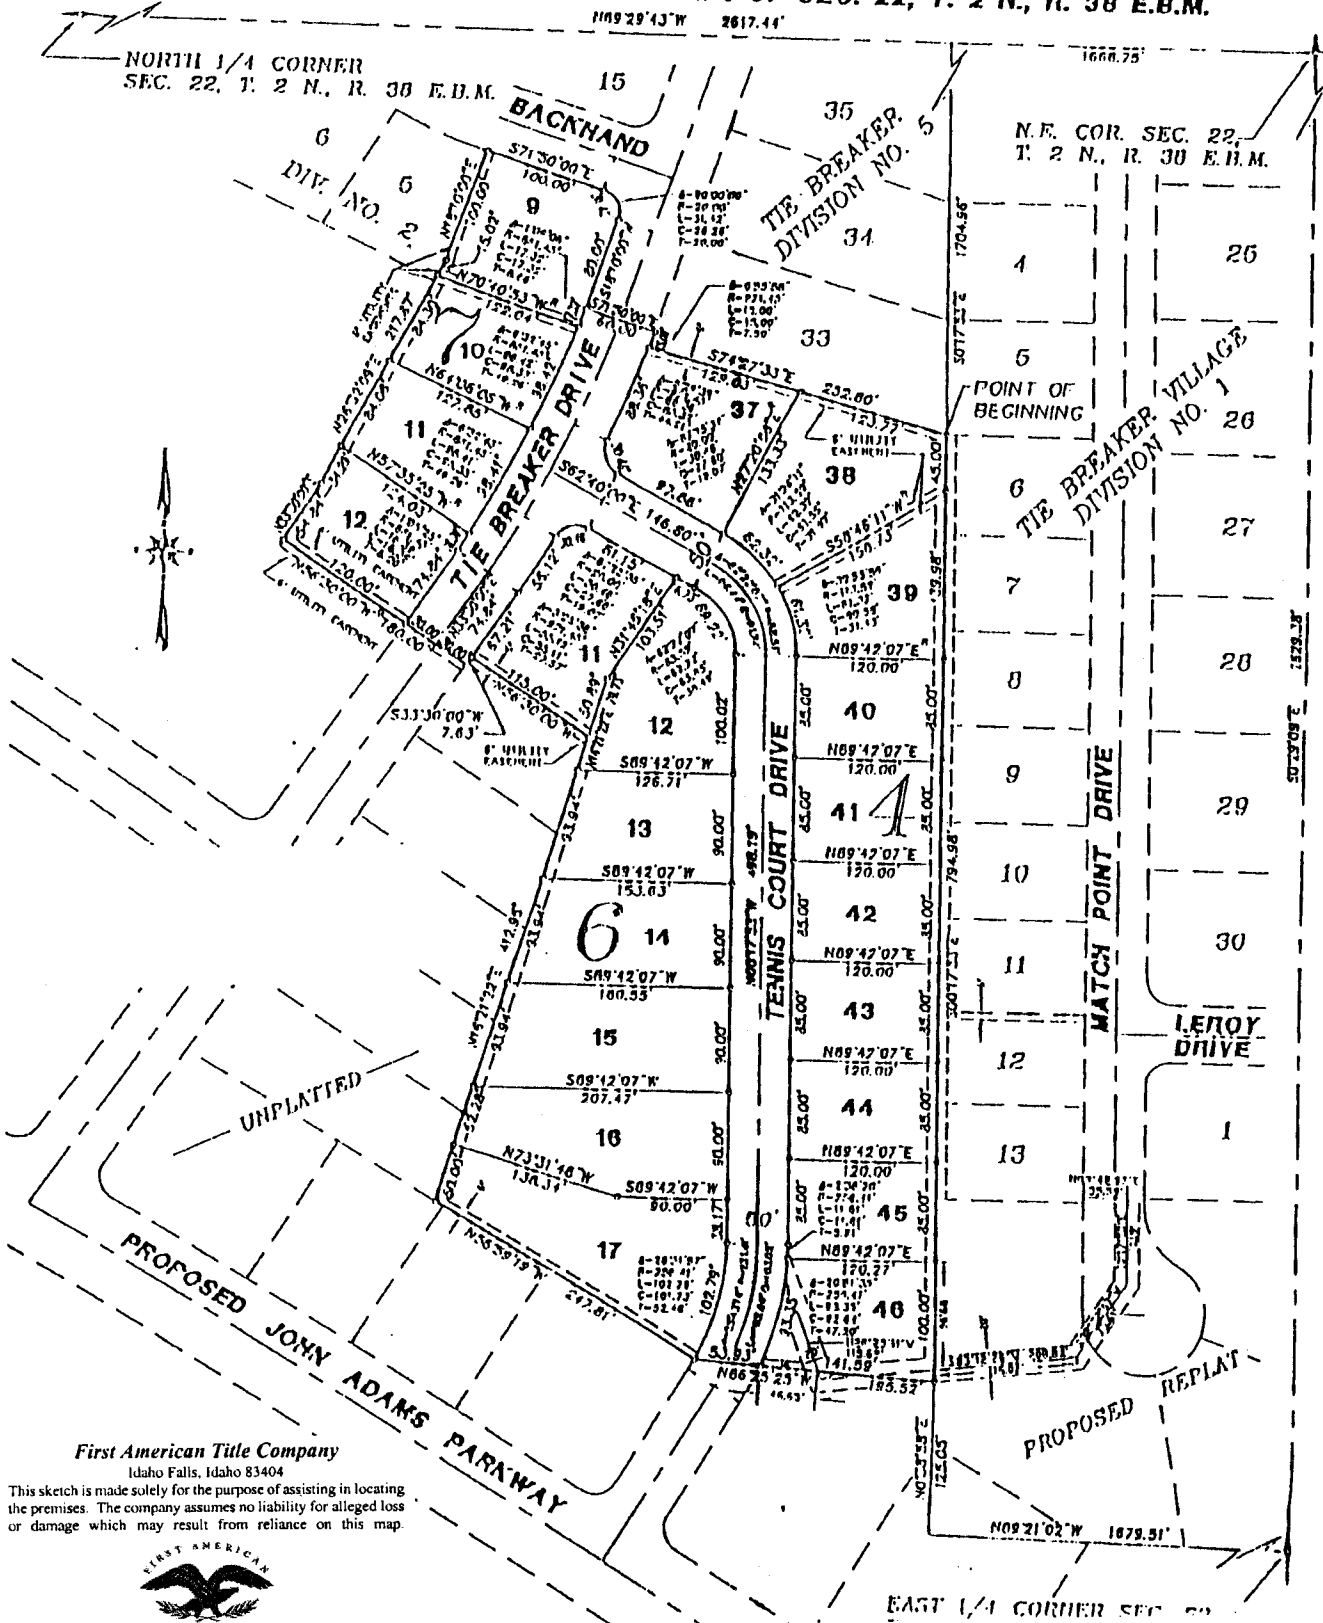

First American Title Company  
 Idaho Falls, Idaho 83404

This sketch is made solely for the purpose of assisting in locating the premises. The company assumes no liability for alleged loss or damage which may result from reliance on this map.

