


# VICTORIAN VILLAGE

## DIVISION NO. 1

AN ADDITION TO THE CITY OF IDAHO FALLS, BONNEVILLE COUNTY, IDAHO  
PART OF THE SW 1/4, SECTION 31, T.2 N., R. 38 E., S.M.

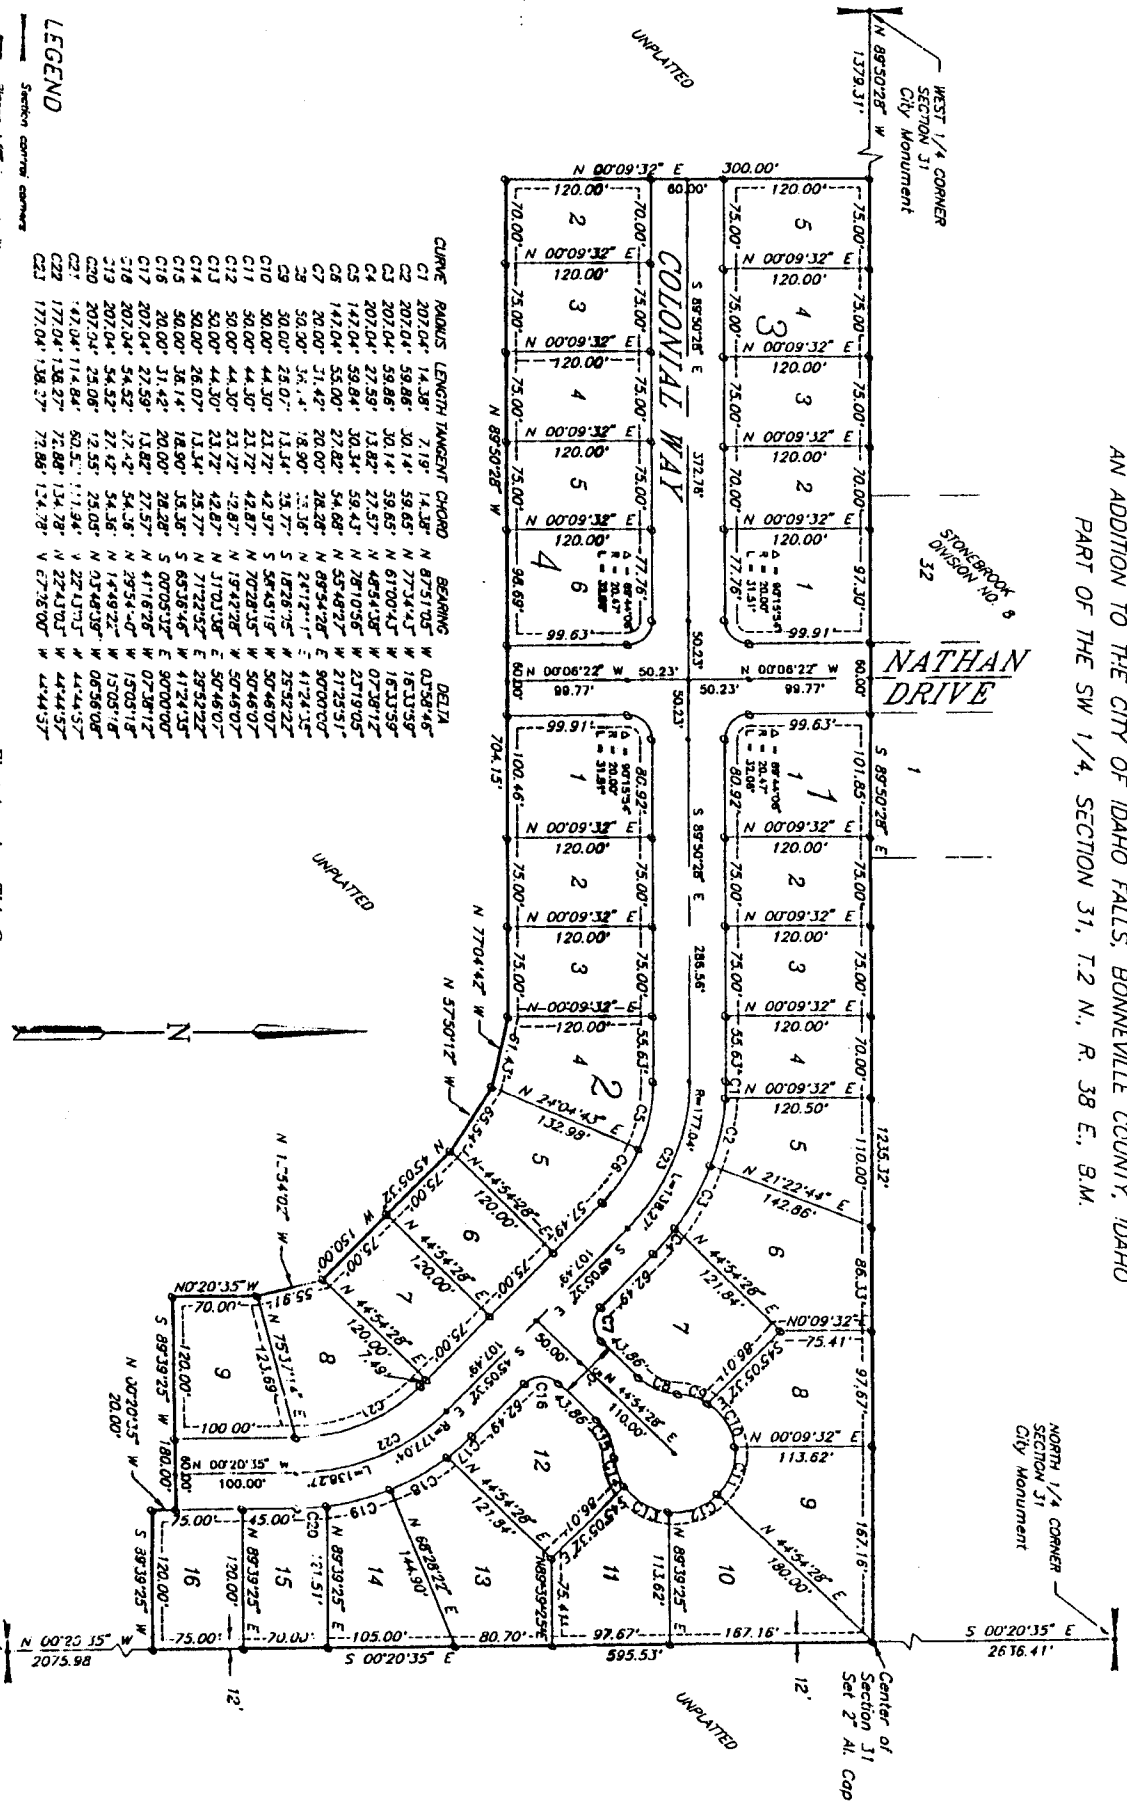

CURVE	RADIUS	LENGTH	THANGENT	CHORD	BEARING	DELTA

### LEGEND

- Section corner corners
- Shaded 1/2" iron rod with 3/32 nominal O.D. 4.583
- Utility easements are 10' wide
- Side street easements are 10' wide
- Setbacks are 5' unless otherwise shown
- Measurements to be placed on this construction

This sketch is made solely for the purpose of assisting in locating the premises. The company assumes no liability for alleged loss or damage which may result from reliance on this map.

First American Title Company  
Idaho Falls, Idaho 83404



SECTION 31

NORTH 1/4 CORNER  
SECTION 31  
City Monument

Center of Section 31  
Set 2 All. Cap