

WARREN BIRD SUBDIVISION

BONNEVILLE COUNTY, IDAHO

PART OF THE N.W. 1/4 SEC. 35
T.2N., R.38E.B.M.

(N.W. Cor. Sec. 35
T.2N., R.38E.B.M.)


ARNOLD WADSWORTH ADDITION

22 21 20 19 18 17 16 15

ROSS AVENUE

ARNOLD WADSWORTH
ADD. DIV. NO. 1
SE COR. LOT 10 B.L. 2

SUNNYSIDE ROAD

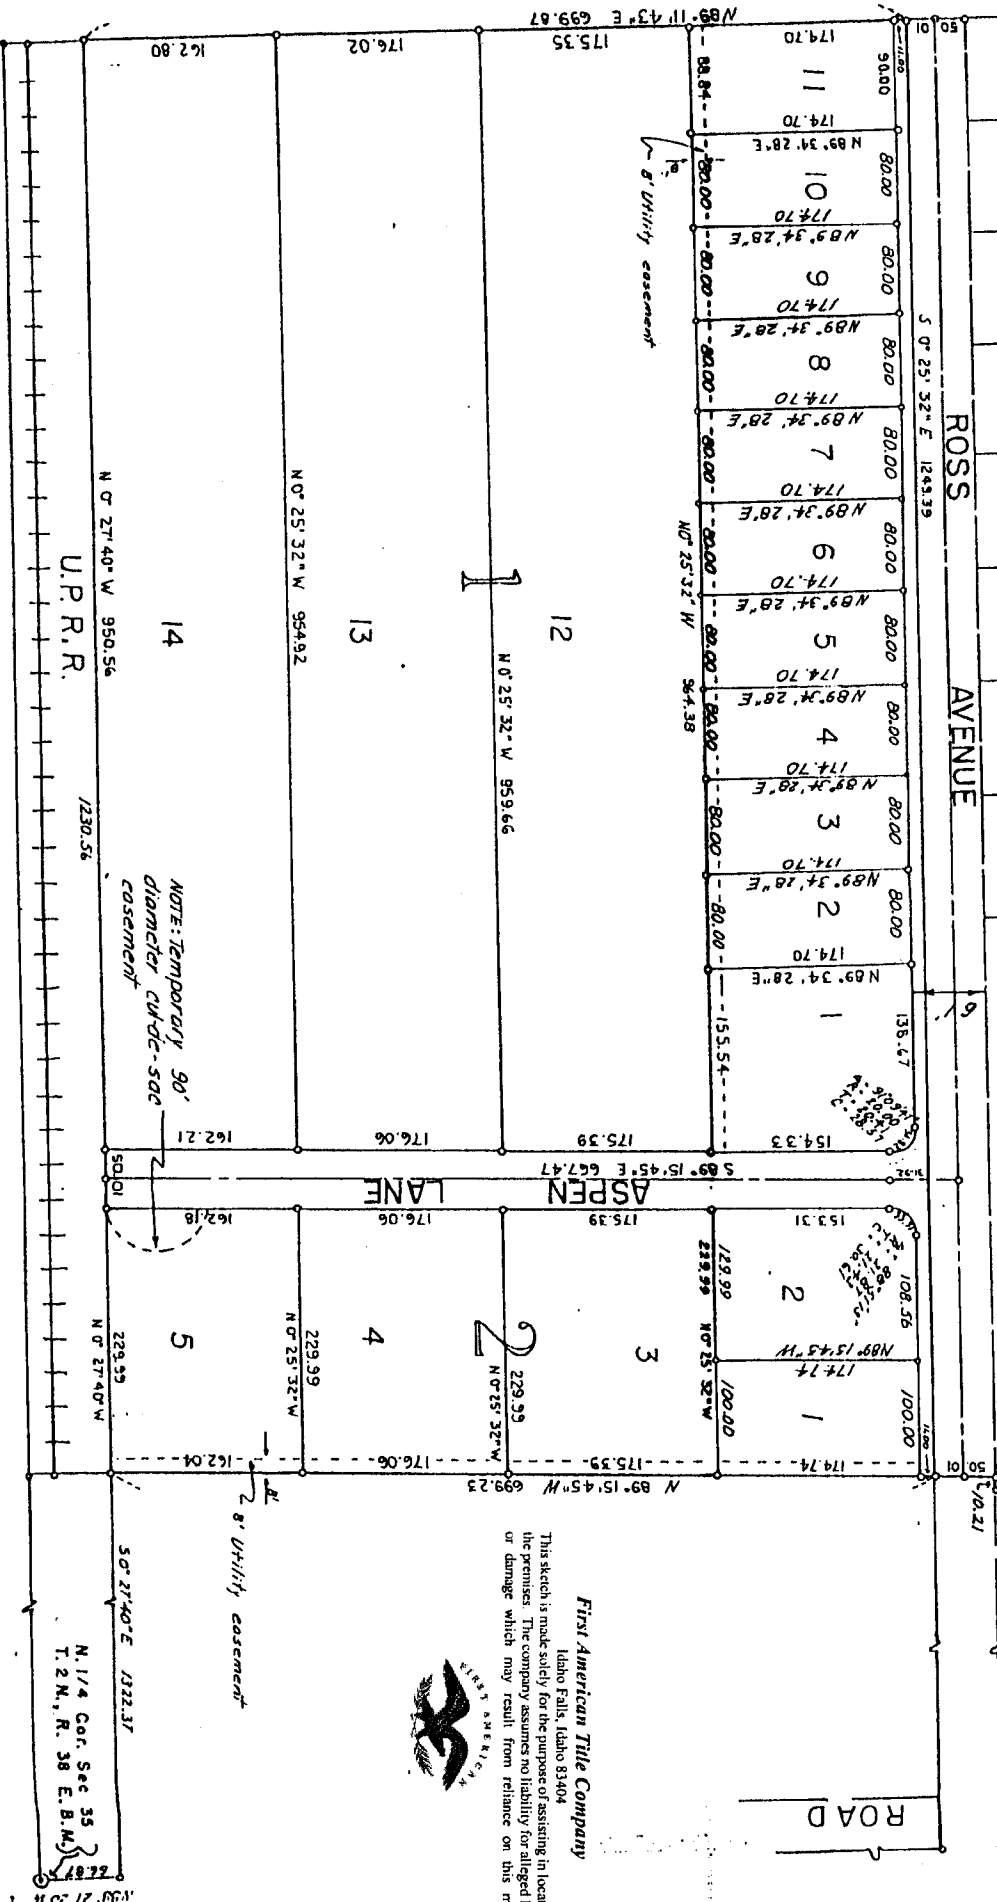

First American Title Company
Idaho Falls, Idaho 83404

This sketch is made solely for the purpose of assisting in locating the premises. The company assumes no liability for alleged loss or damage which may result from reliance on this map.



NOTE: Temporary 90' diameter curbc-500 easement

U.P.R.R.

N 1/4 Cor. Sec 35
T.2N., R.38 E.B.M.