
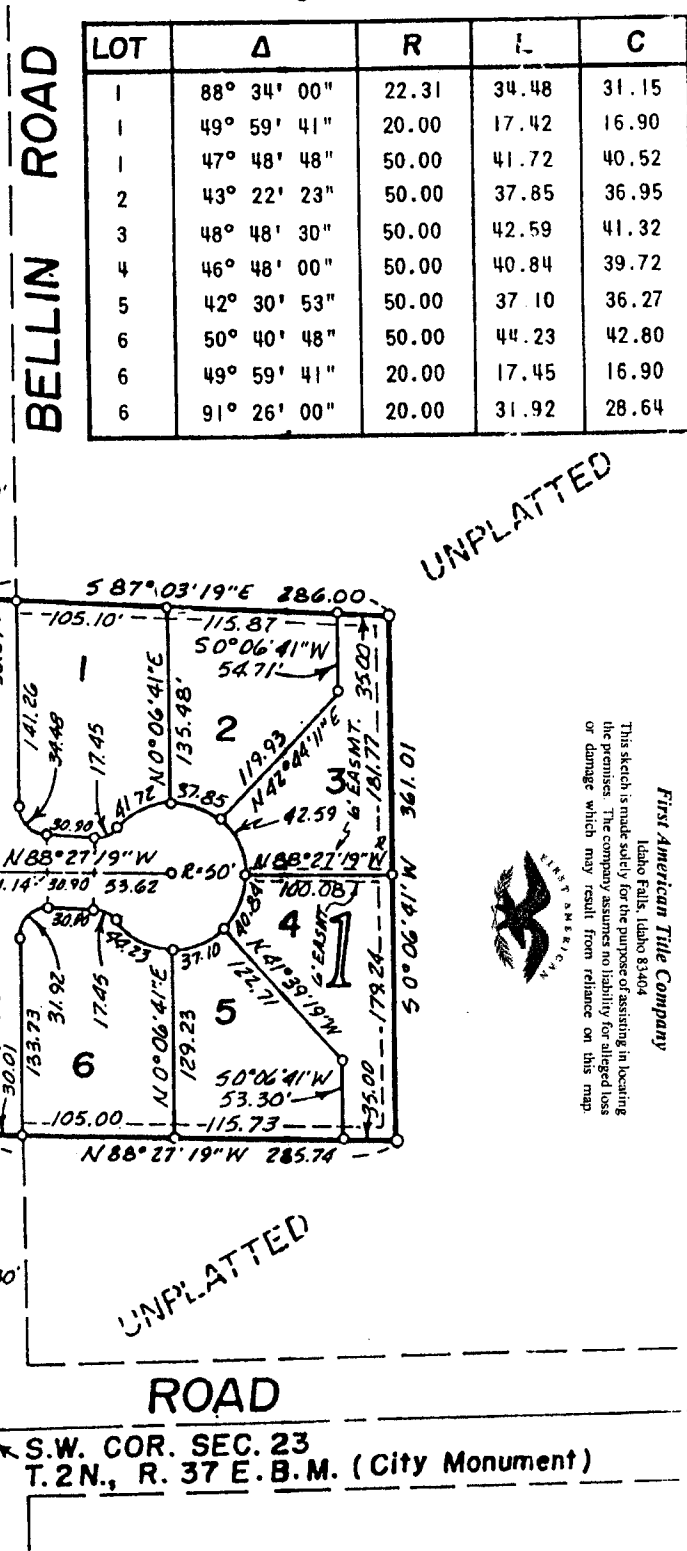


WEST 1/4 COR.  
SEC. 23 T. 2N.,  
R. 37 E. B.M.  
(City Monument)

CURVE DATA

LOT	Δ	R	L	C	T
1	88° 34' 00"	22.31	34.48	31.15	21.76
1	49° 59' 41"	20.00	17.42	16.90	9.32
1	47° 48' 48"	50.00	41.72	40.52	22.16
2	43° 22' 23"	50.00	37.85	36.95	19.88
3	48° 48' 30"	50.00	42.59	41.32	22.69
4	46° 48' 00"	50.00	40.84	39.72	21.64
5	42° 30' 53"	50.00	37.10	36.27	19.45
6	50° 40' 48"	50.00	44.23	42.80	23.68
6	49° 59' 41"	20.00	17.45	16.90	9.32
6	91° 26' 00"	20.00	31.92	28.64	20.51

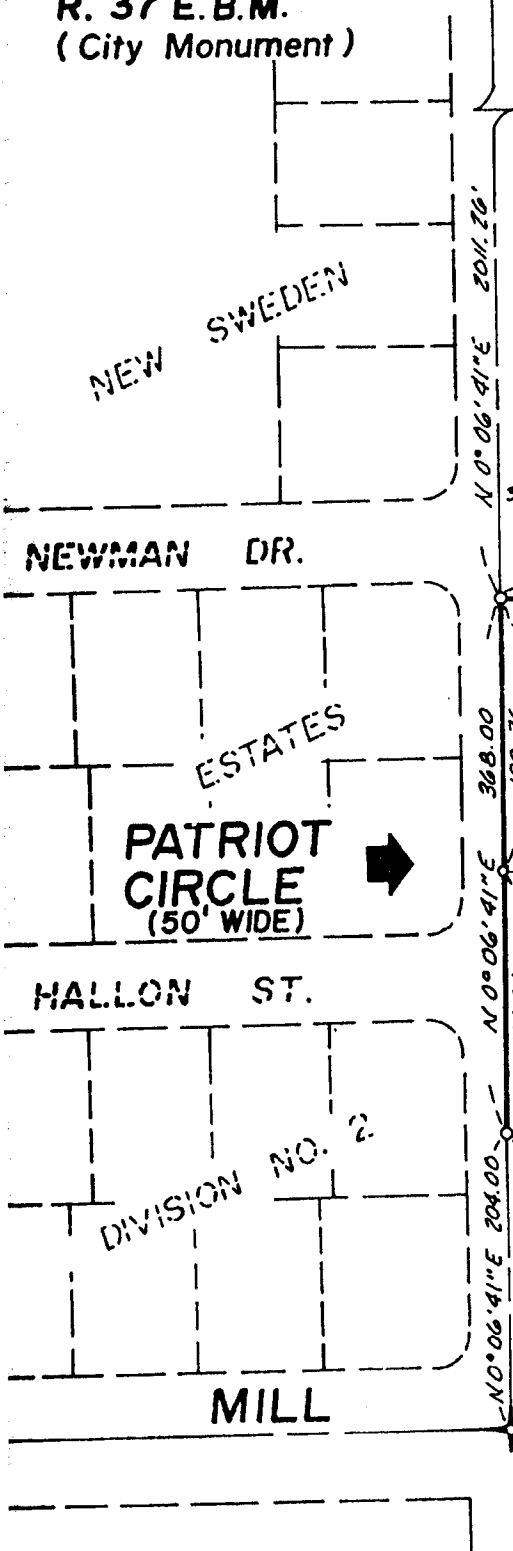

This sketch is made solely for the purpose of assisting in locating the premises. The company assumes no liability for alleged loss or damage which may result from reliance on this map.



First American Title Company

Idaho Falls, Idaho 83404

THE S.W. 1/4 OF SECTION 23, T. 2N., R. 37 E. B.M.

PART OF

WILLOW TREE ADDITION

TO THE CITY OF IDAHO FALLS, IDAHO



S.W. COR. SEC. 23  
T. 2N., R. 37 E. B.M. (City Monument)